



# Appendix “E” – Fence Details


---

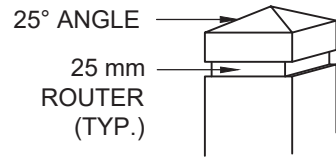



TYPICAL POST CAP DETAIL

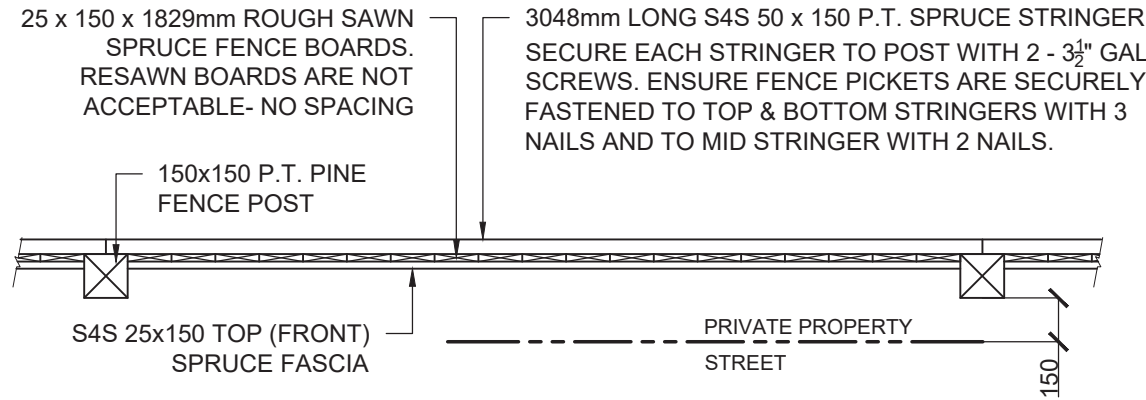

PLAN

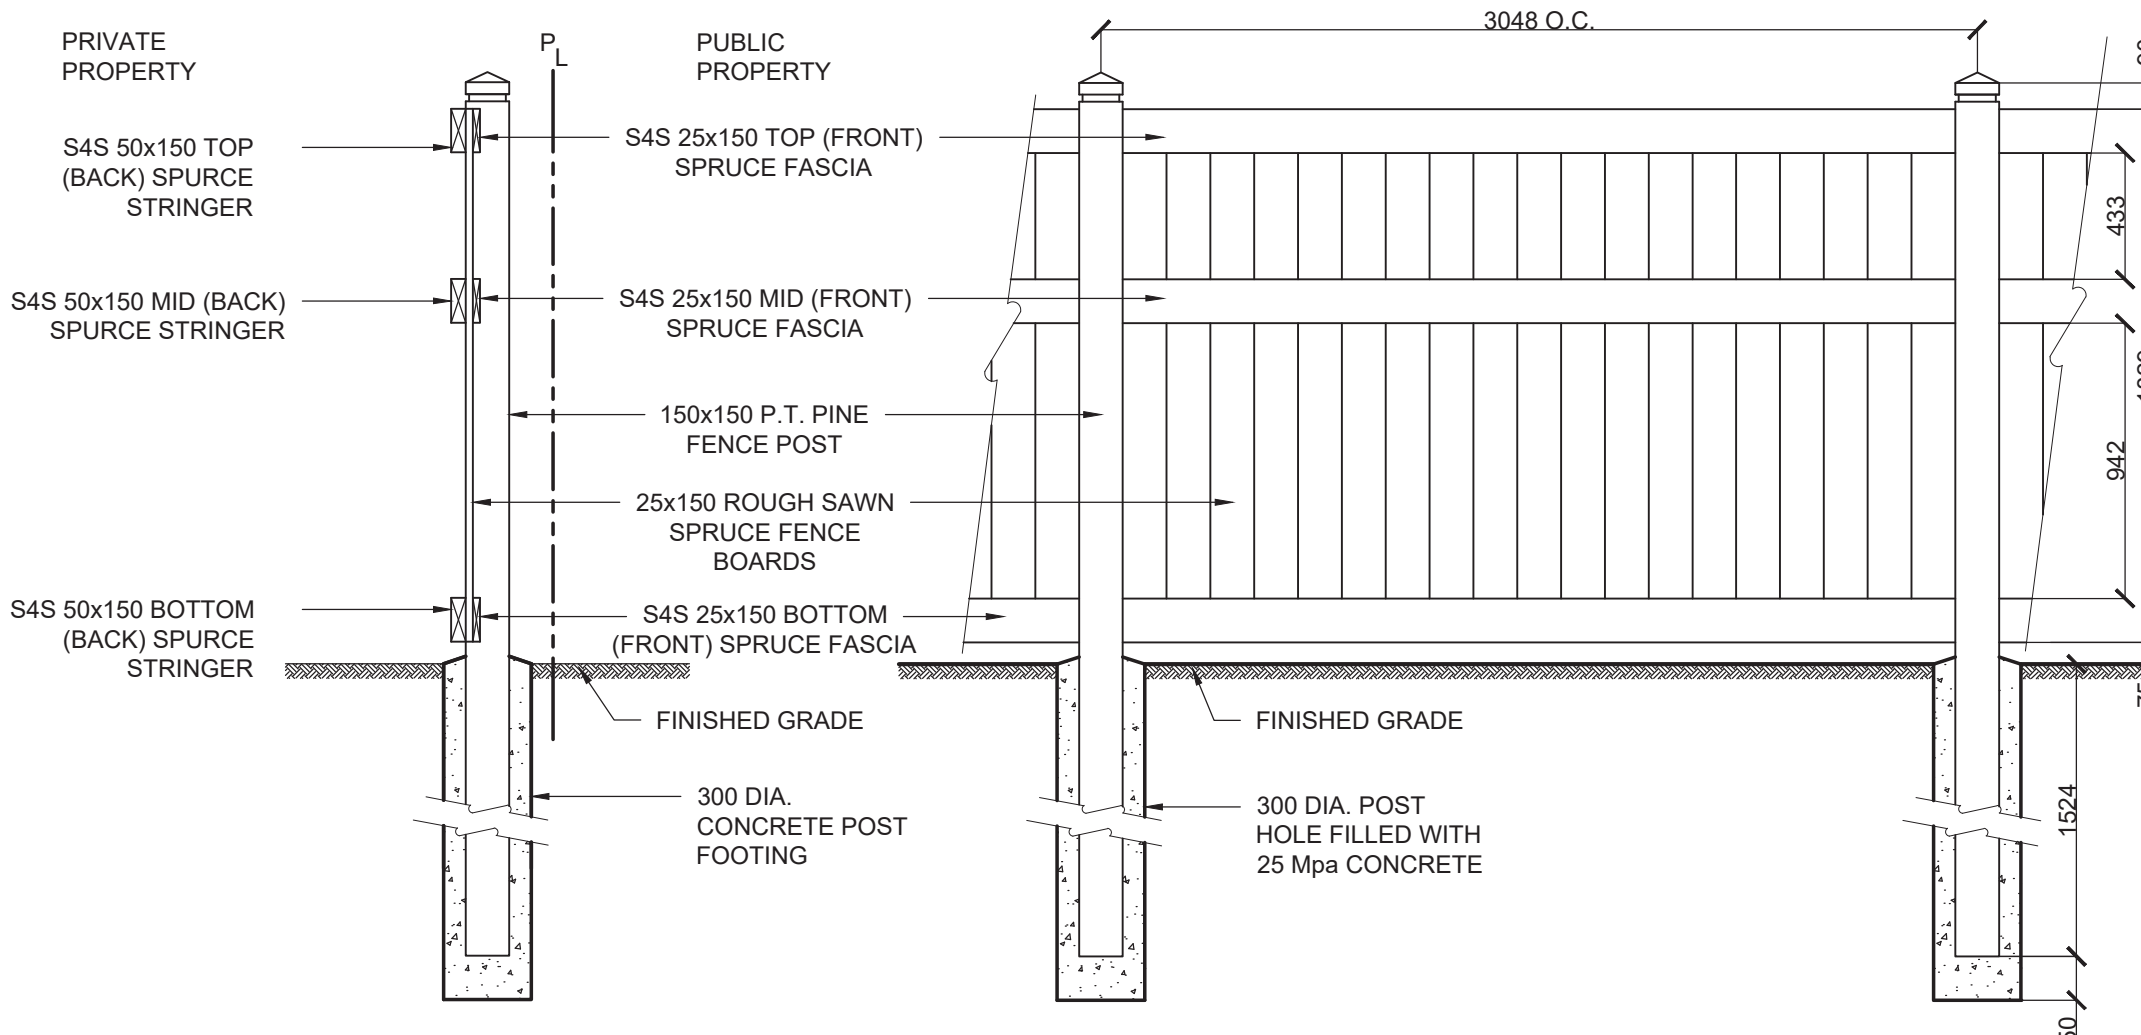

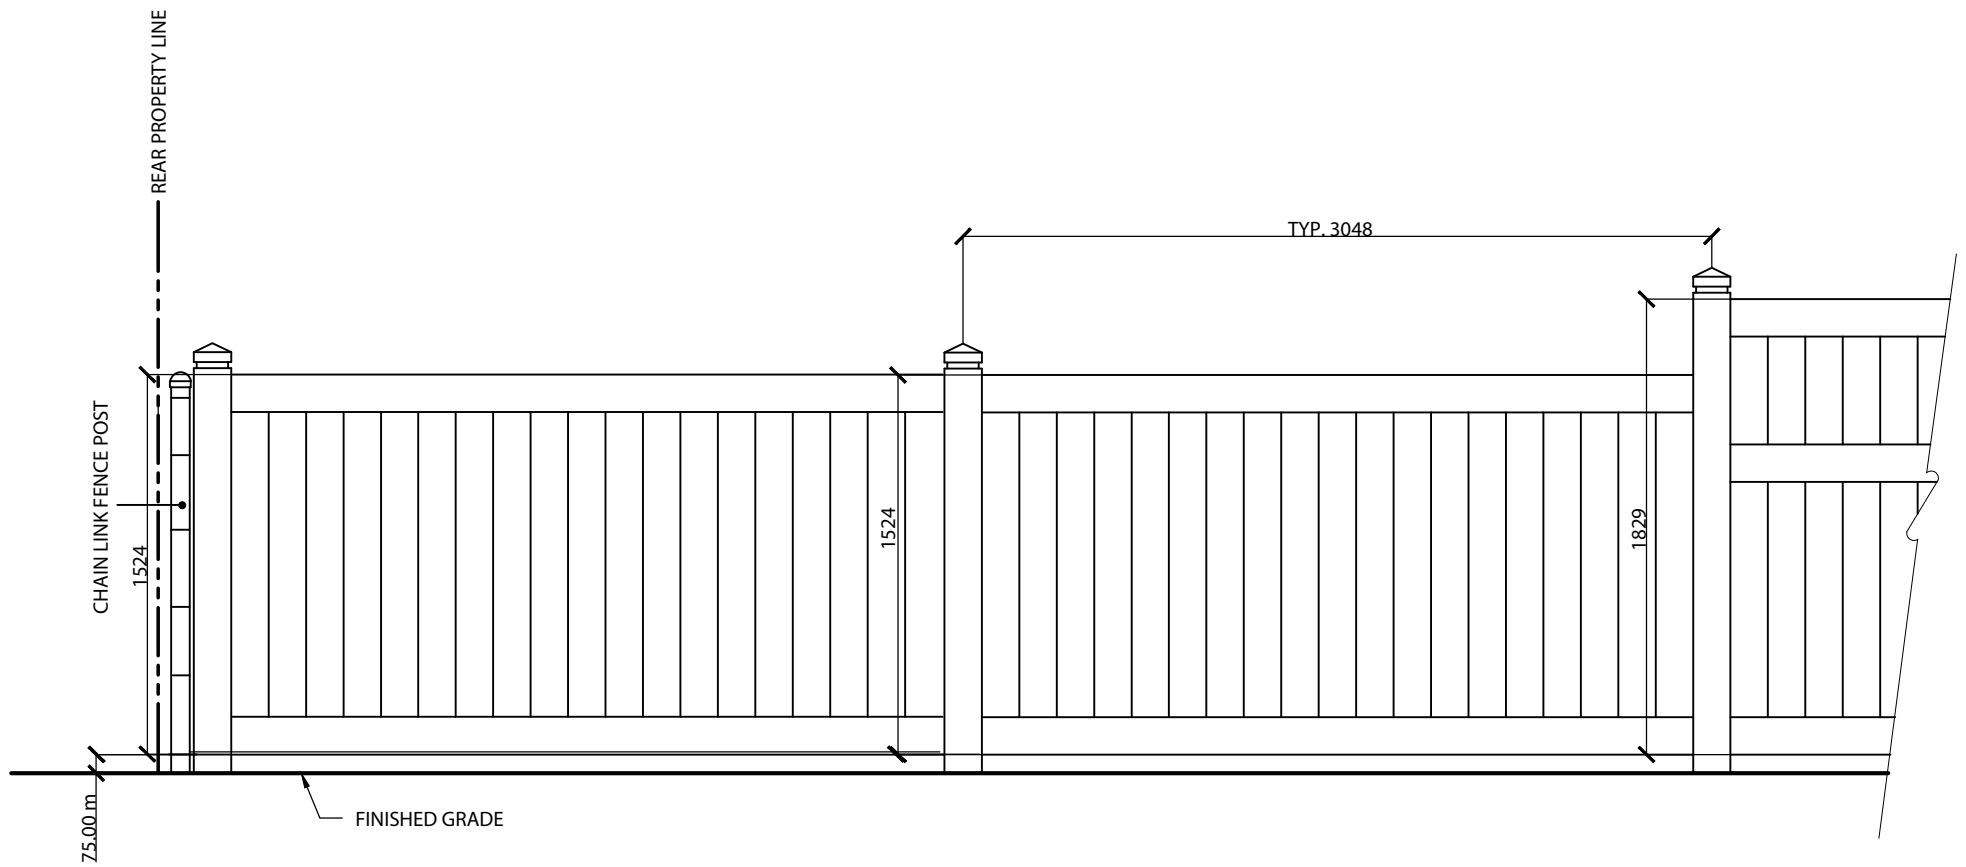

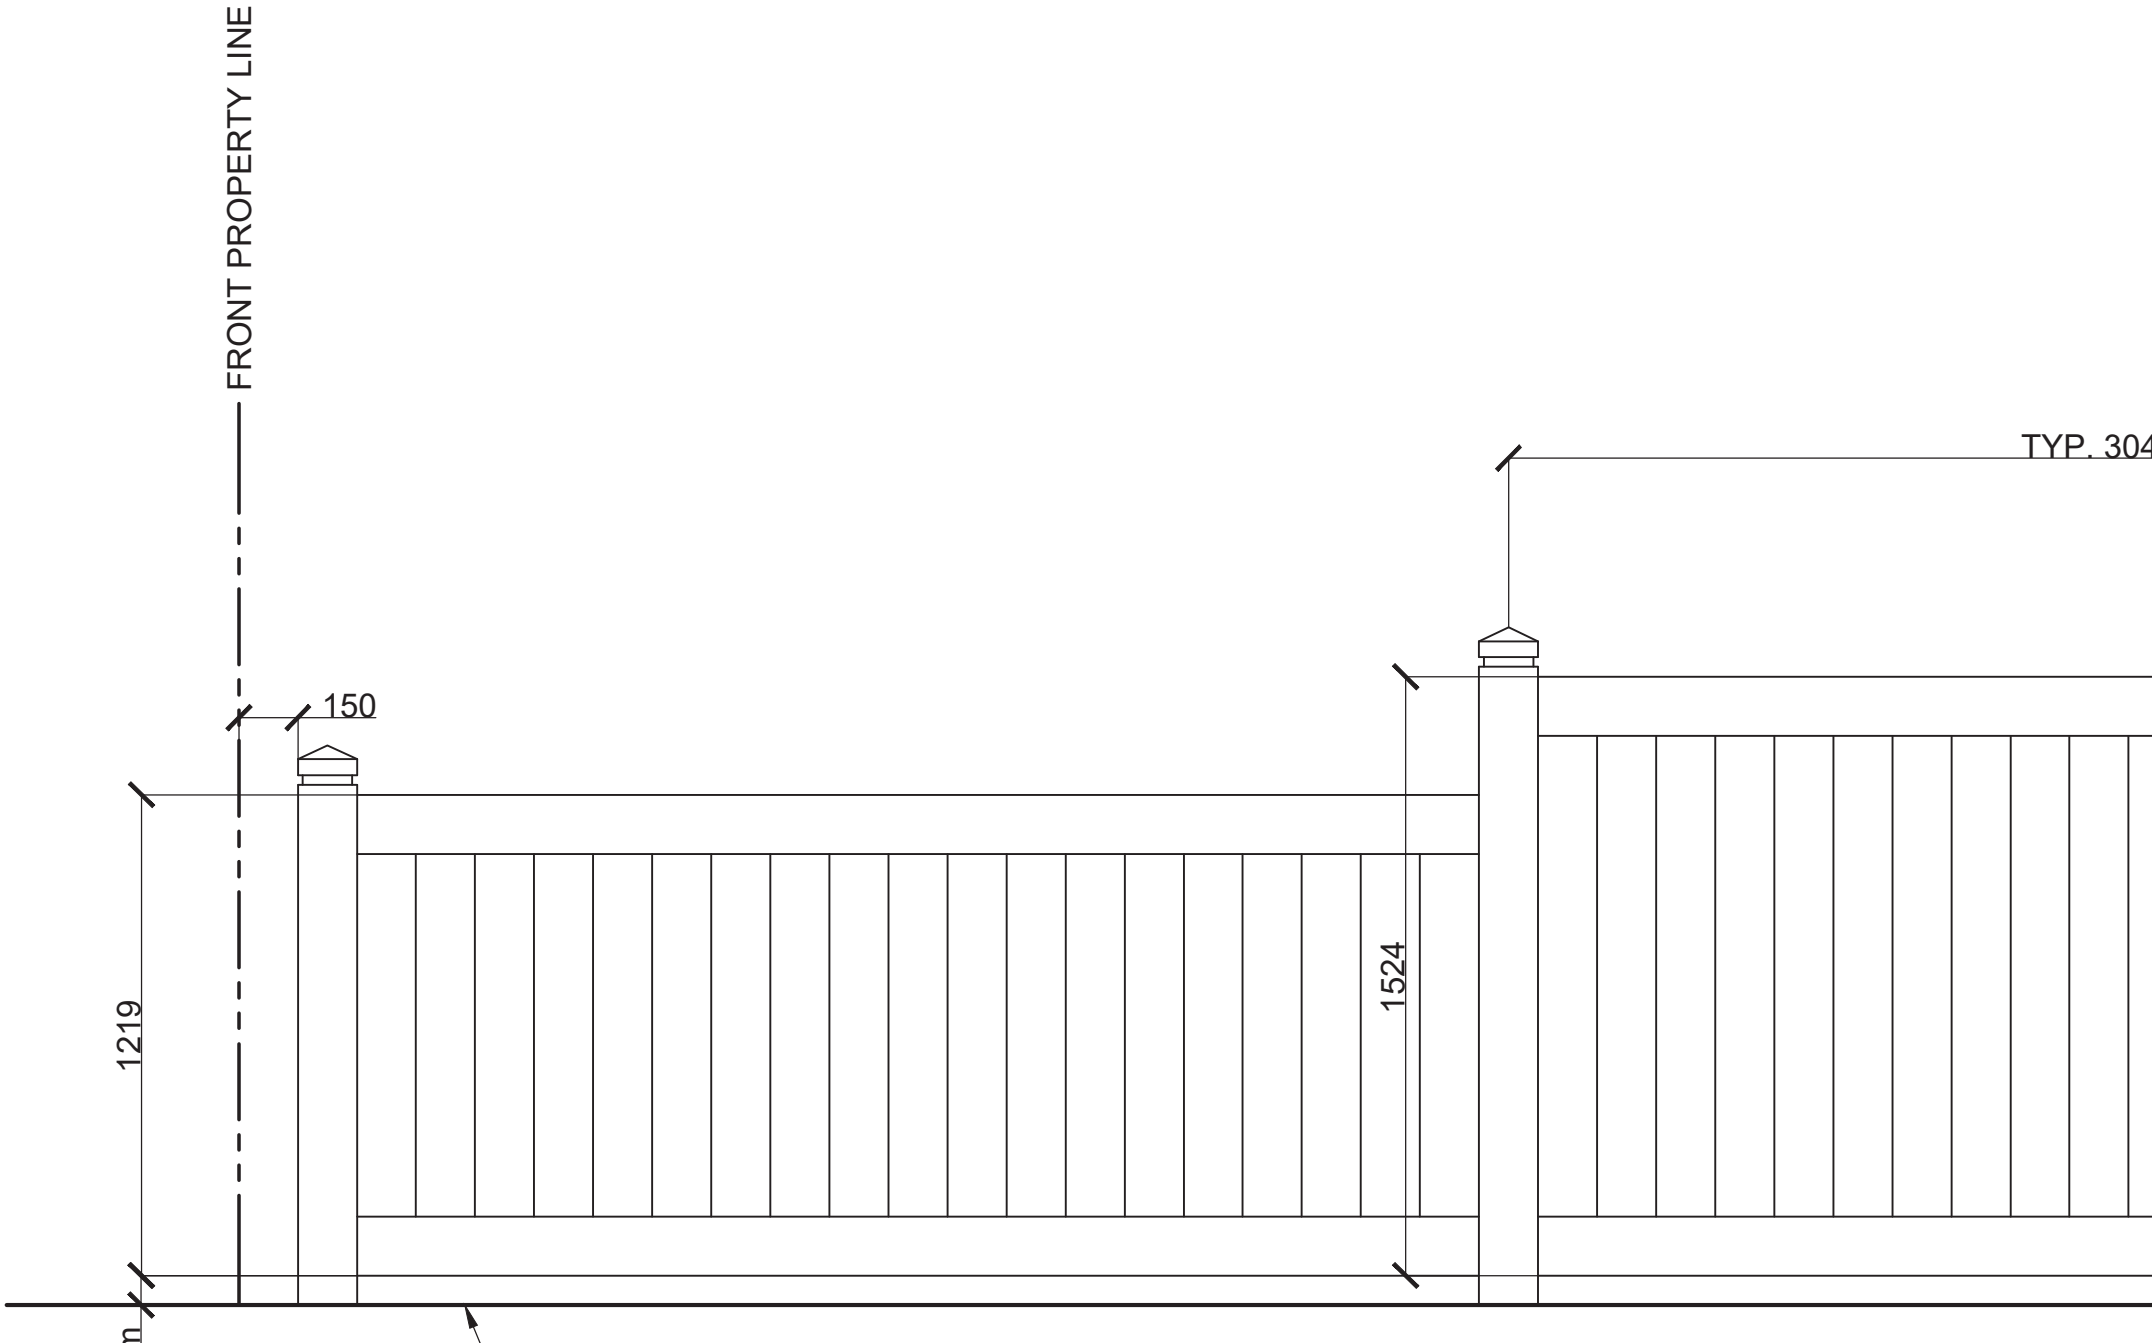

FRONT PROPERTY LINE


TYP. 304

150


1219

1524


m


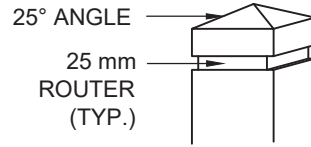




TYPICAL POST  
CAP DETAIL

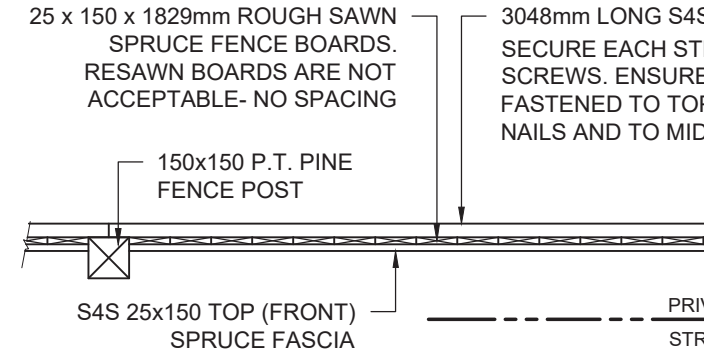

PLAN

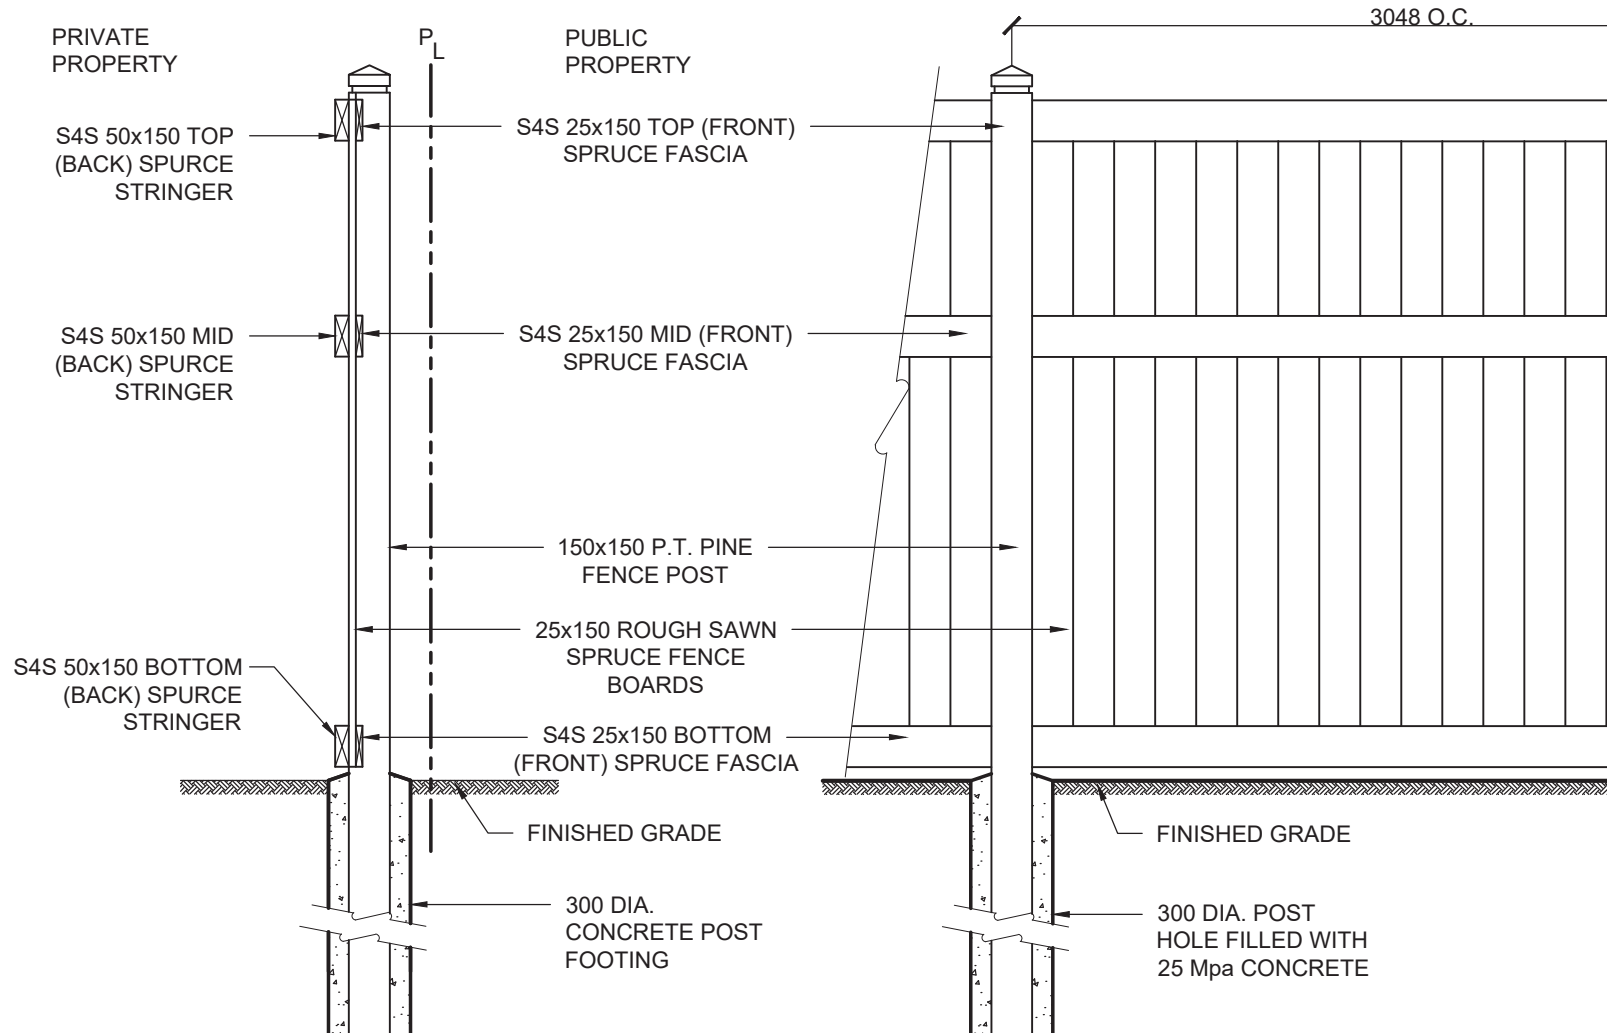

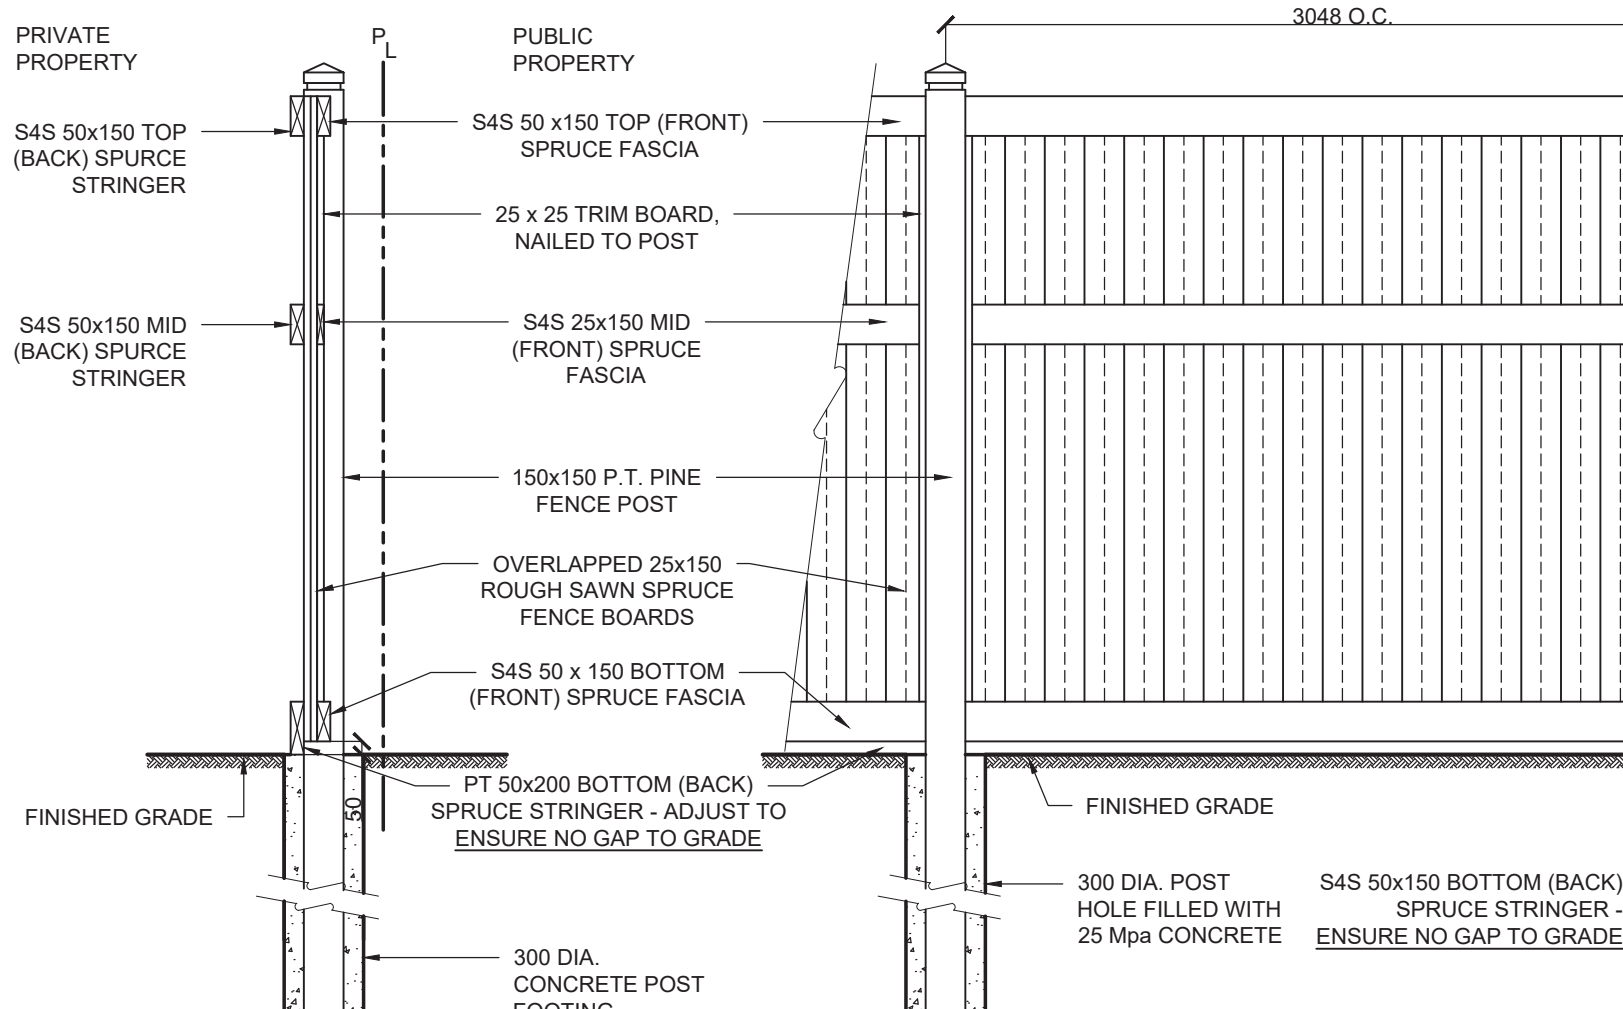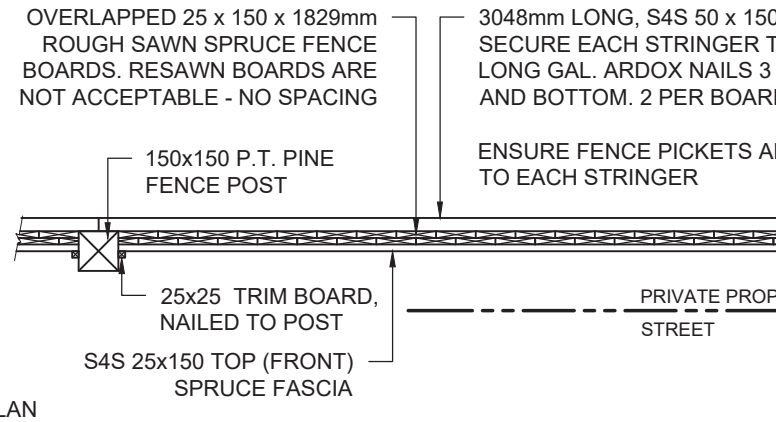

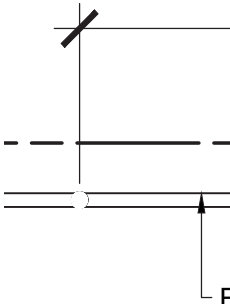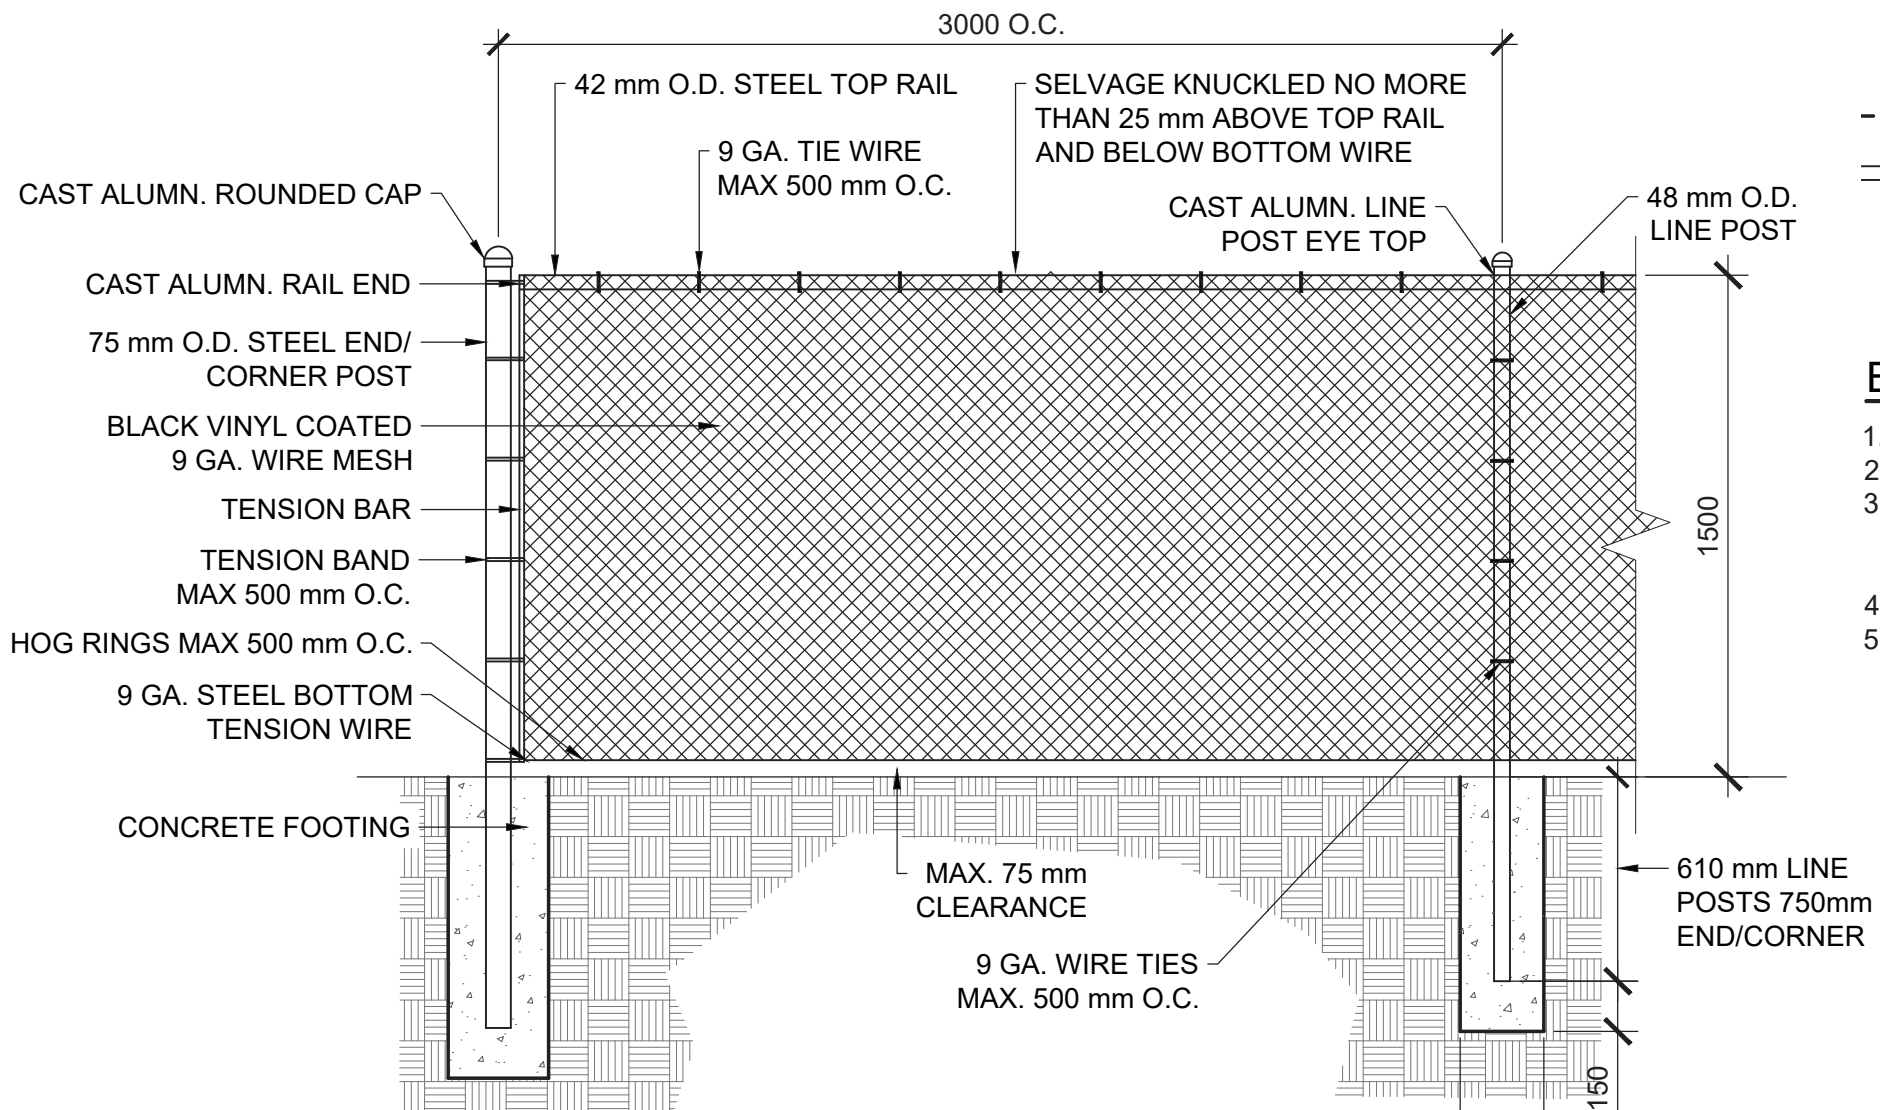


**BLACK CHAIN LINK FENCE**

1. DIMENSIONS
2. GATE FRAME
3. CONCRETE
- AT 28 DAYS
- AGGREGATE
4. FENCE TO B
5. ALL COMPO


# Appendix “E” – Fence Details

---




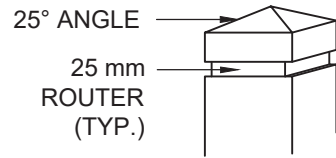


TYPICAL POST CAP DETAIL

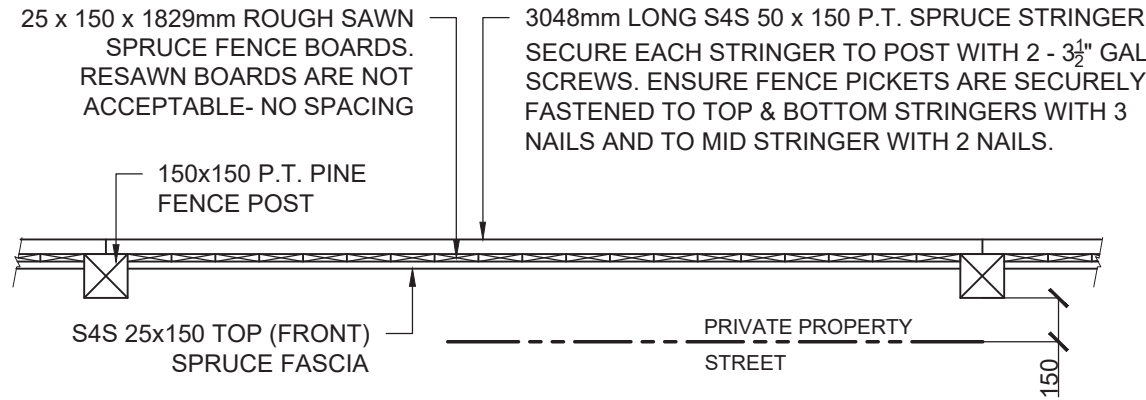

PLAN

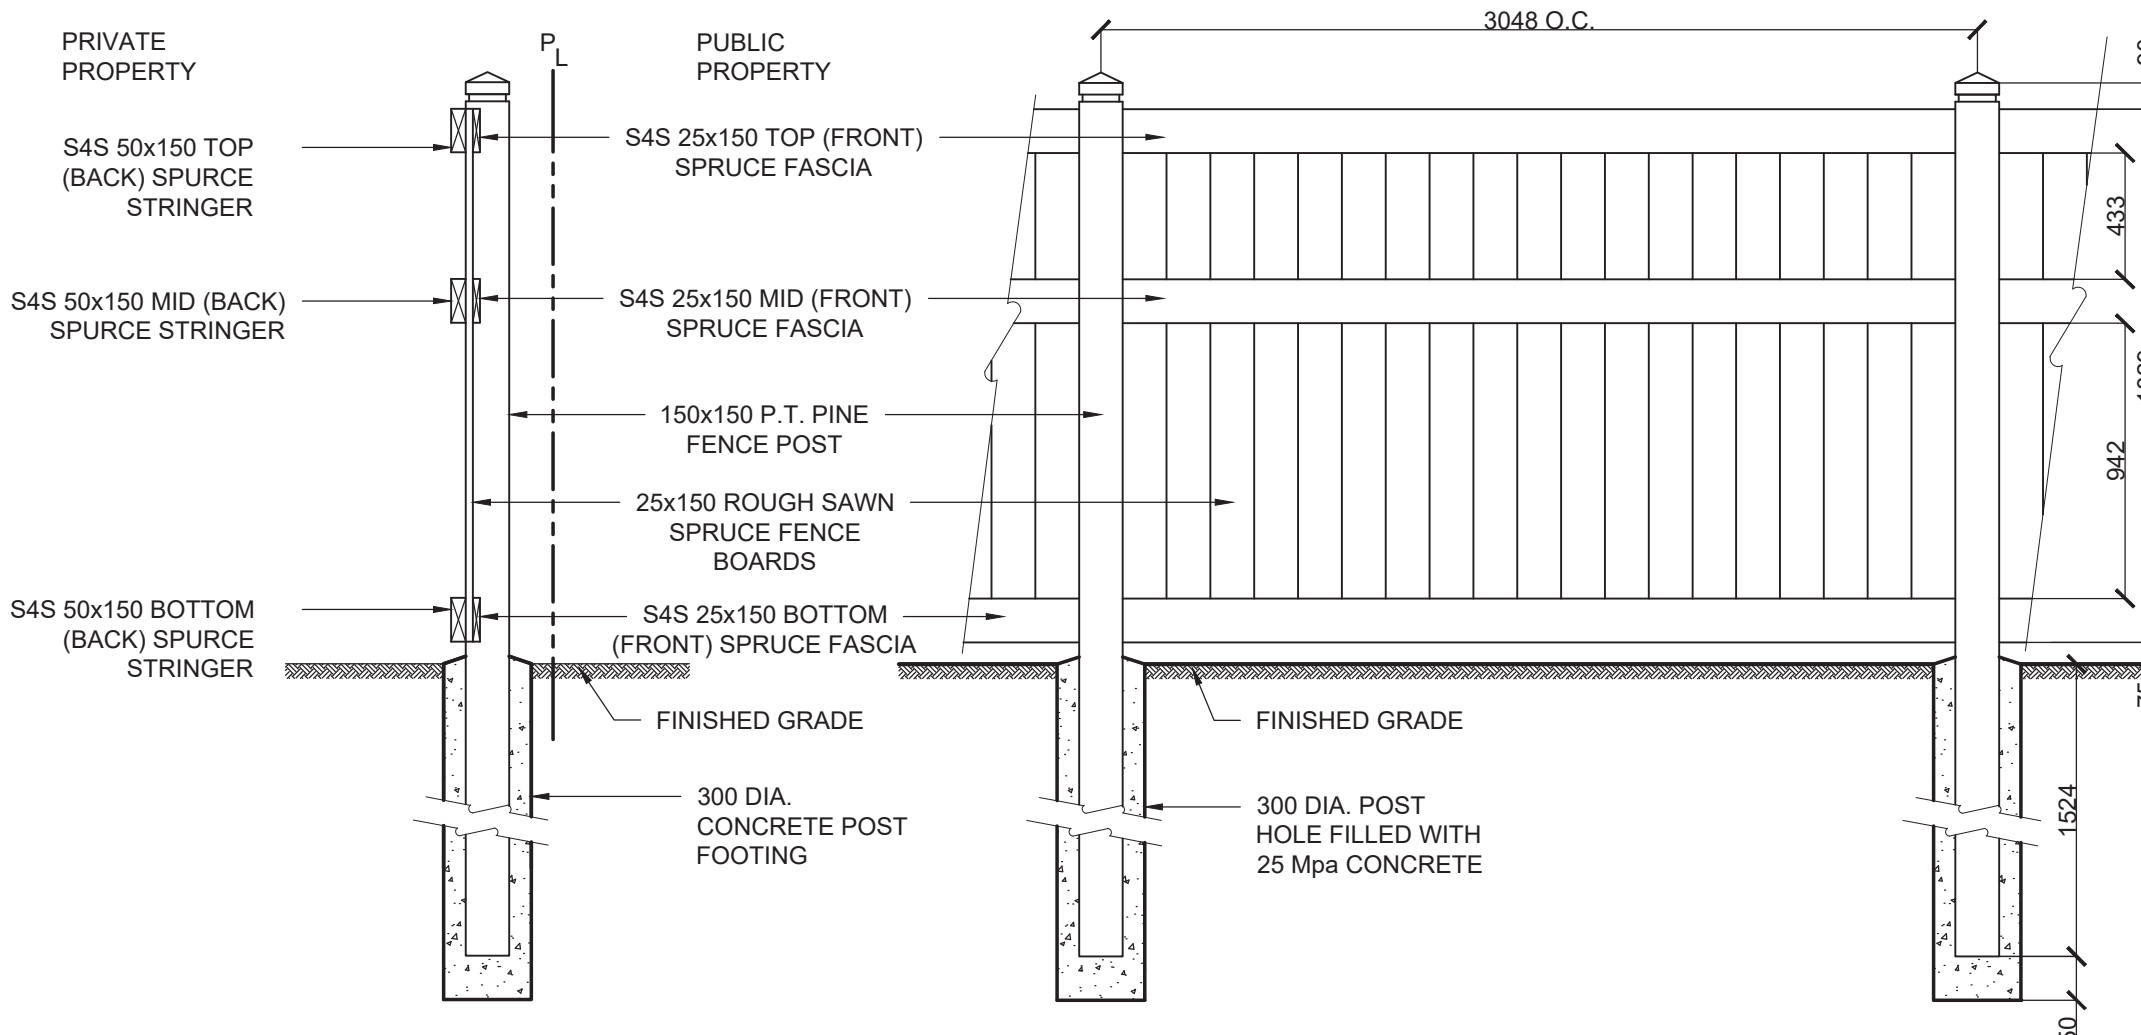

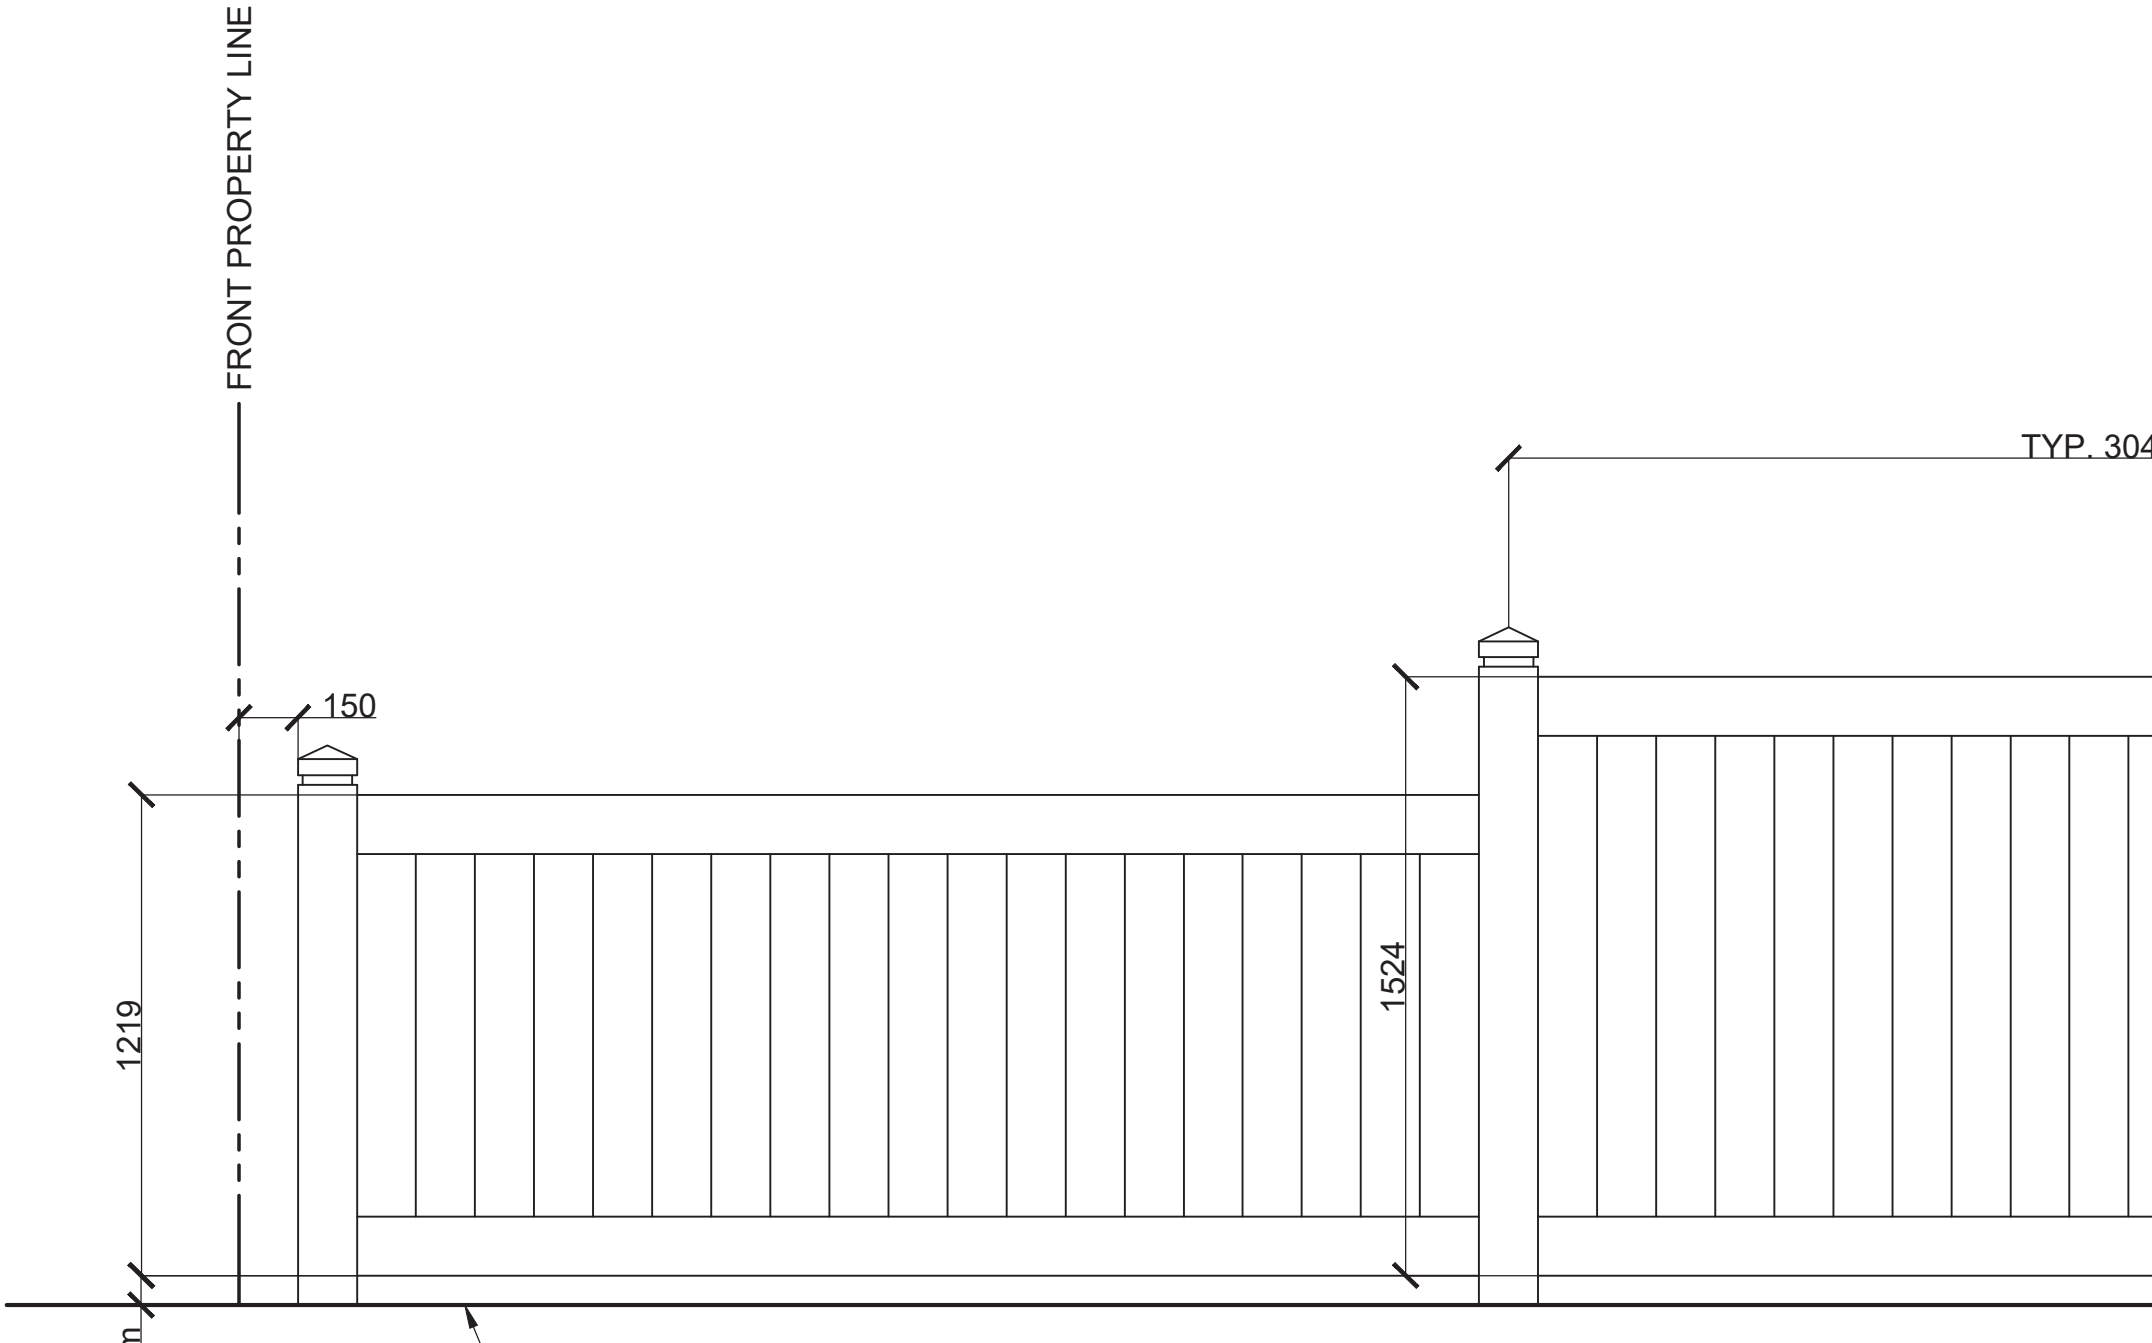



FRONT PROPERTY LINE


1219

150


1524

TYP. 304

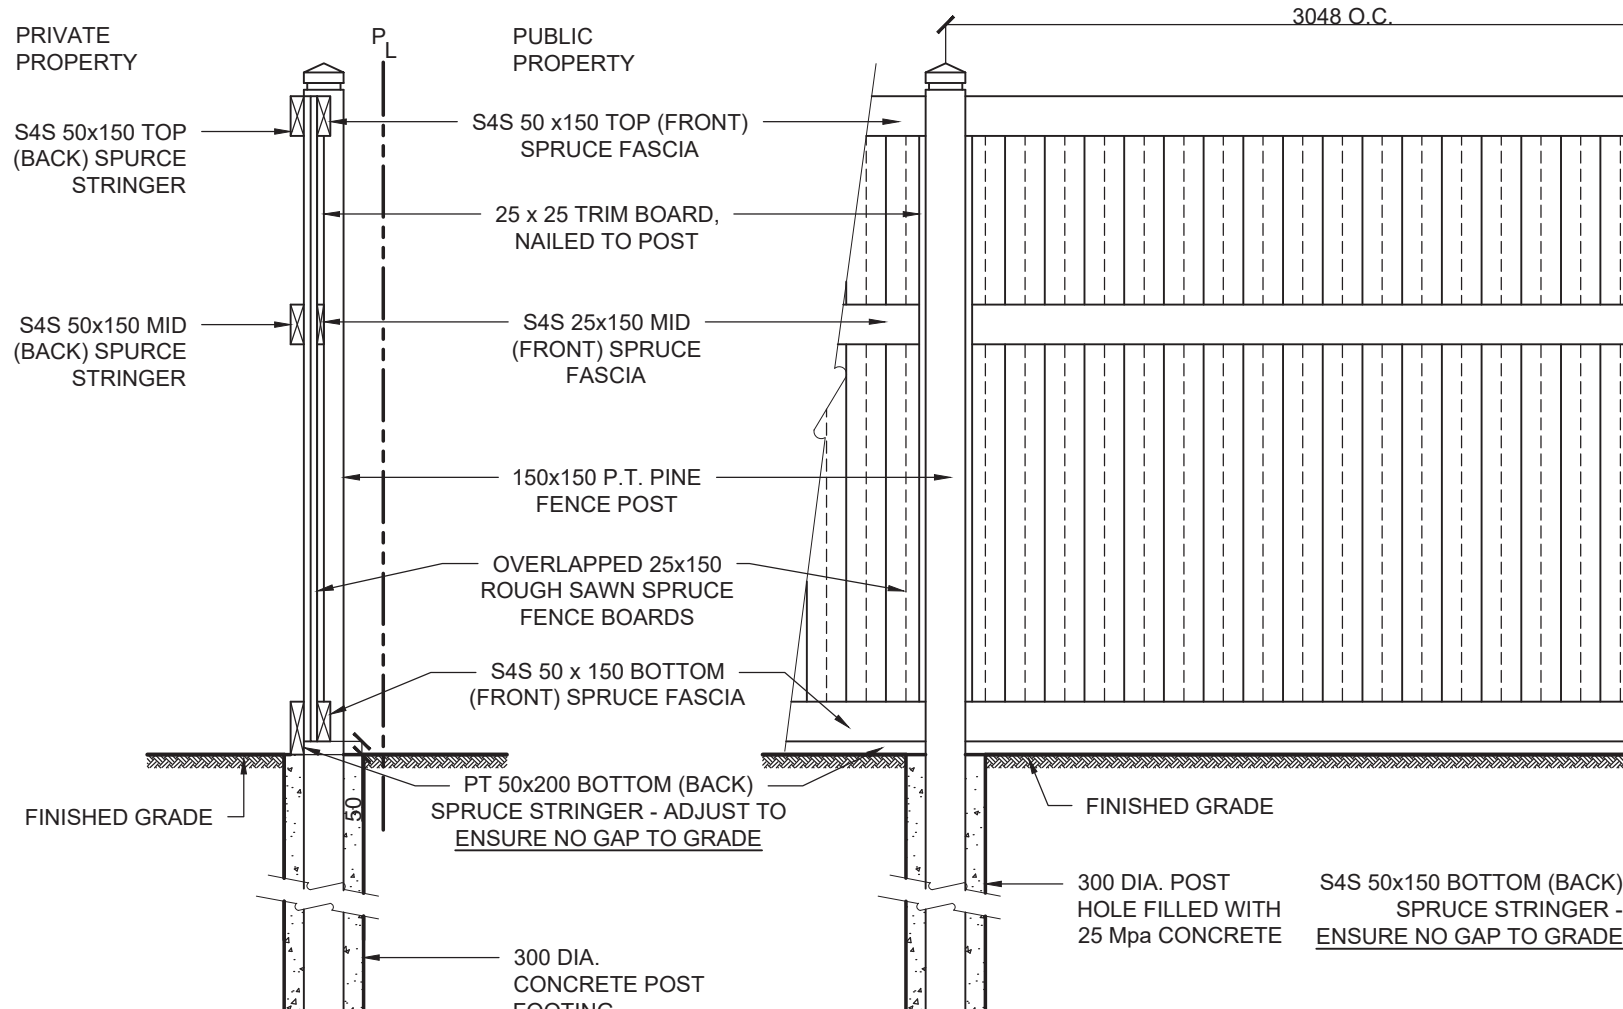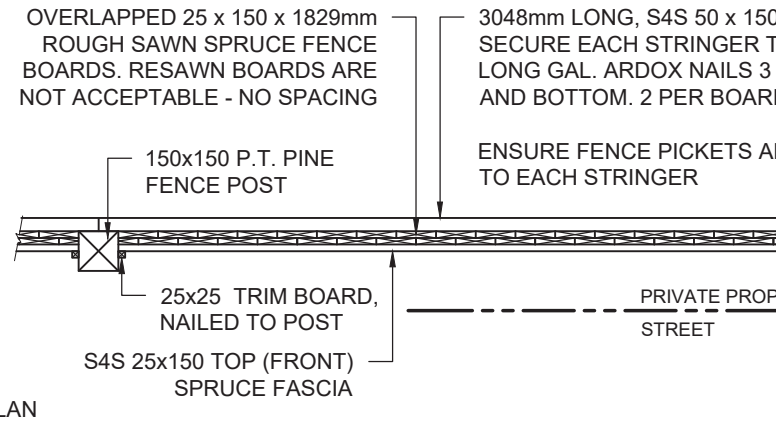



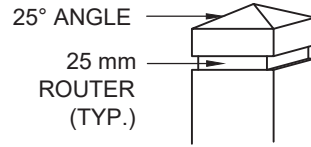


TYPICAL POST  
CAP DETAIL

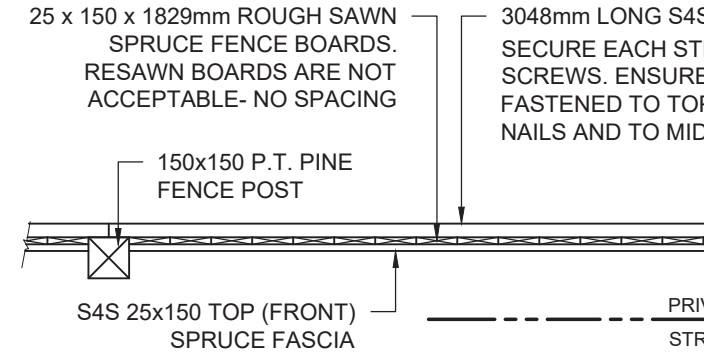

PLAN

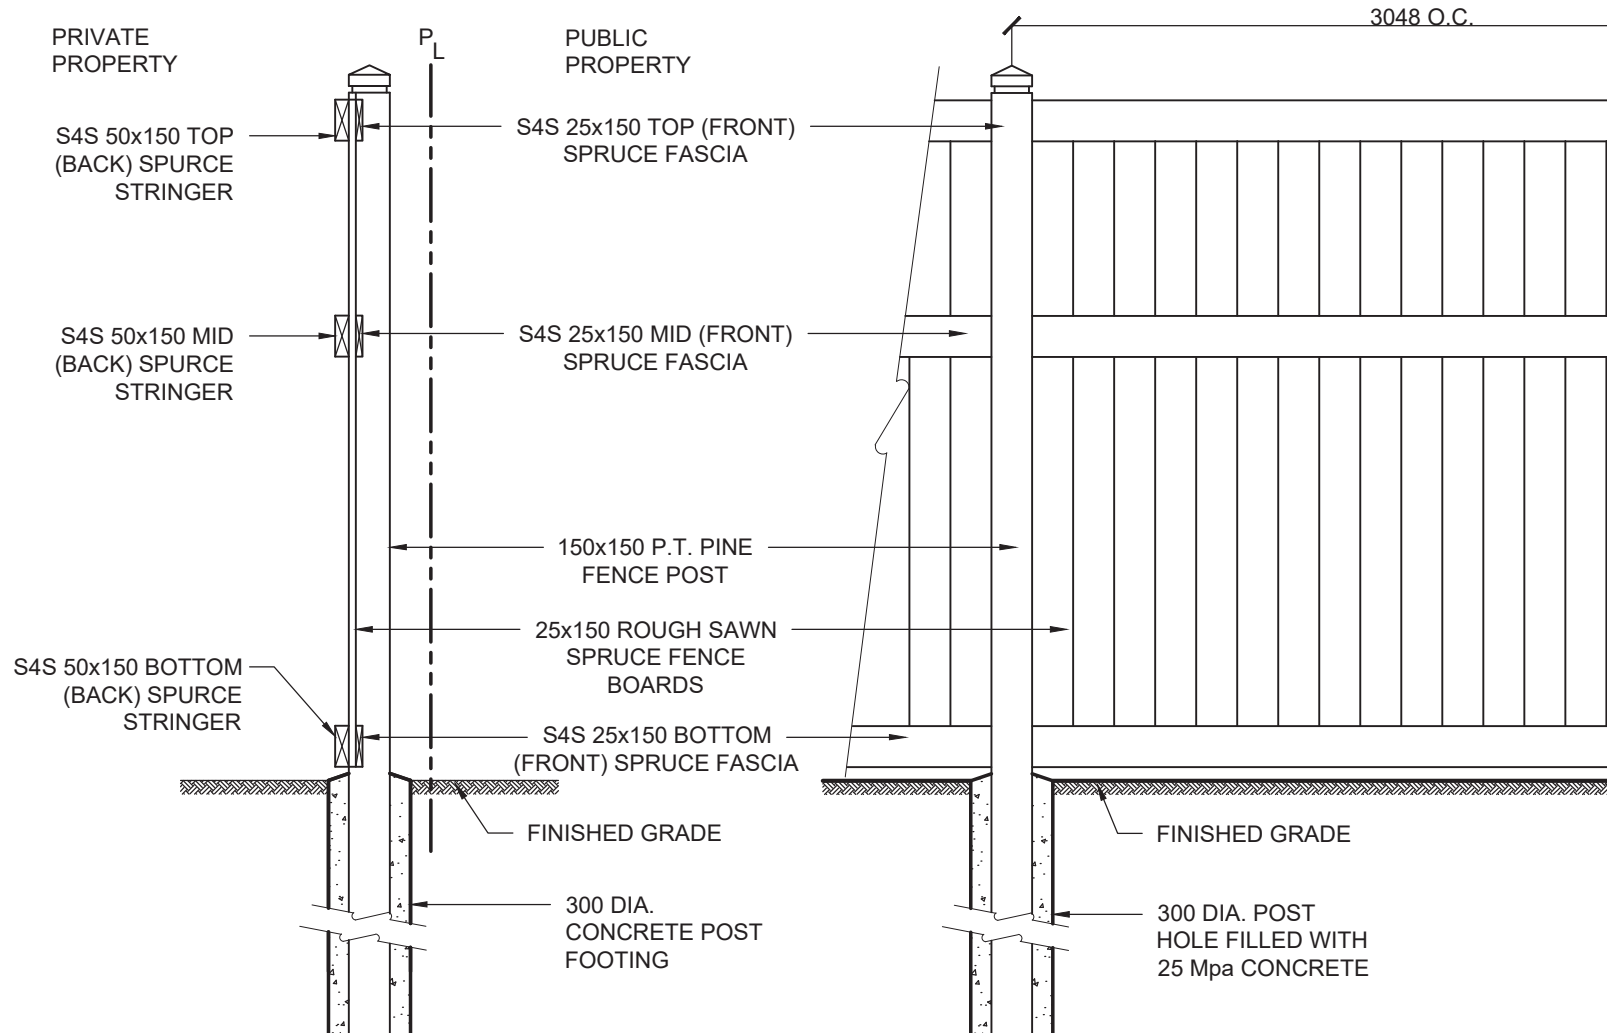

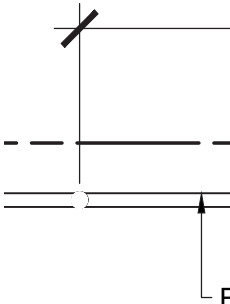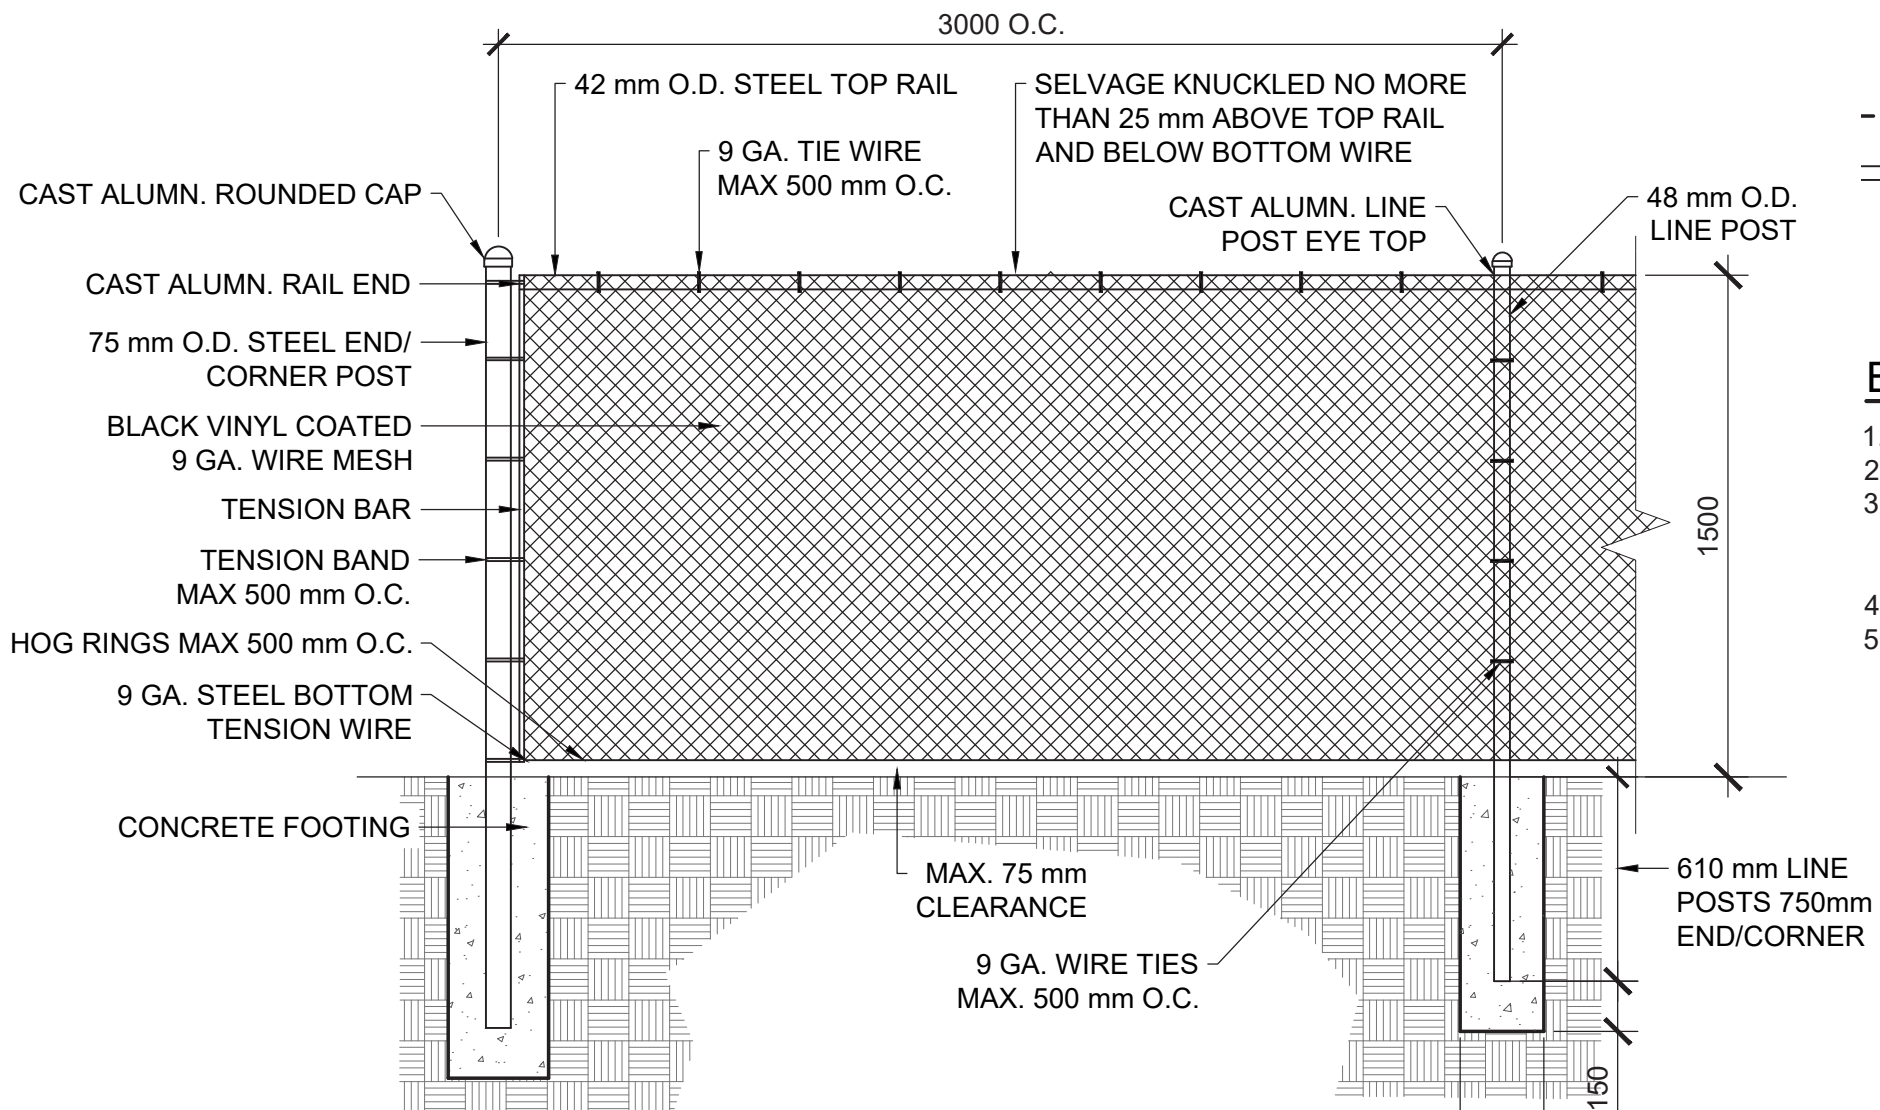


**BLACK CHAIN LINK FENCE**


1. DIMENSIONS
2. GATE FRAME
3. CONCRETE
- AT 28 DAYS
- AGGREGATE
4. FENCE TO B
5. ALL COMPO

# Appendix “E” – Fence Details


---

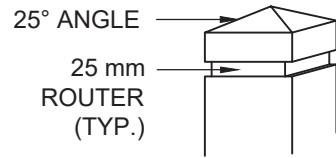


TYPICAL POST CAP DETAIL

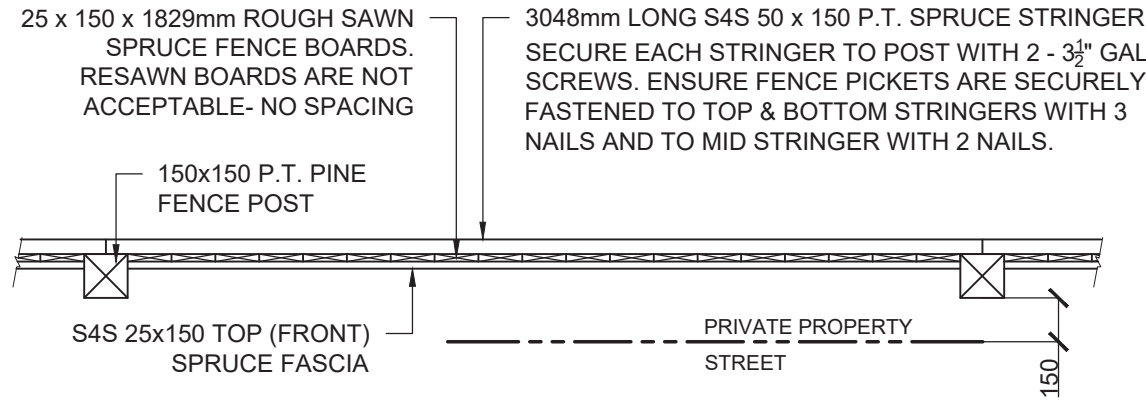

PLAN

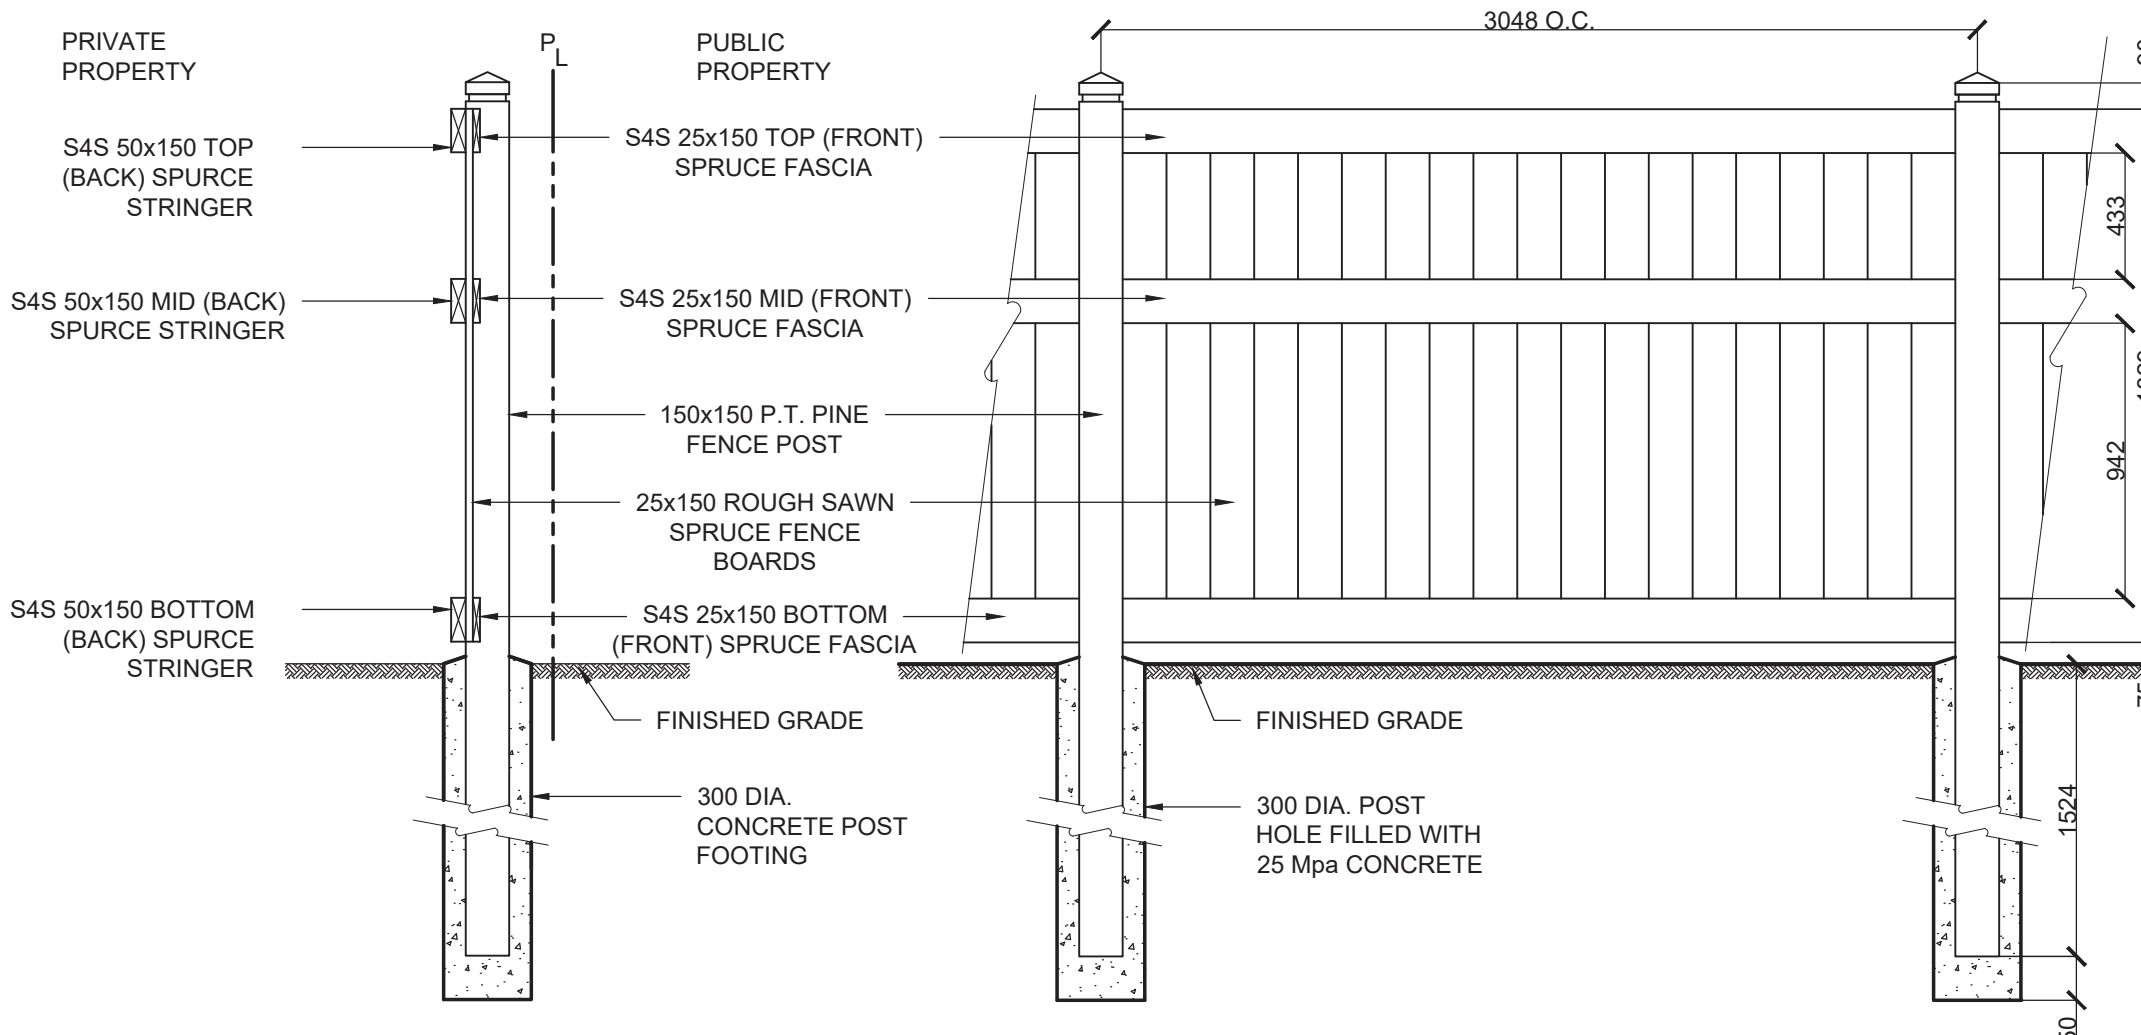

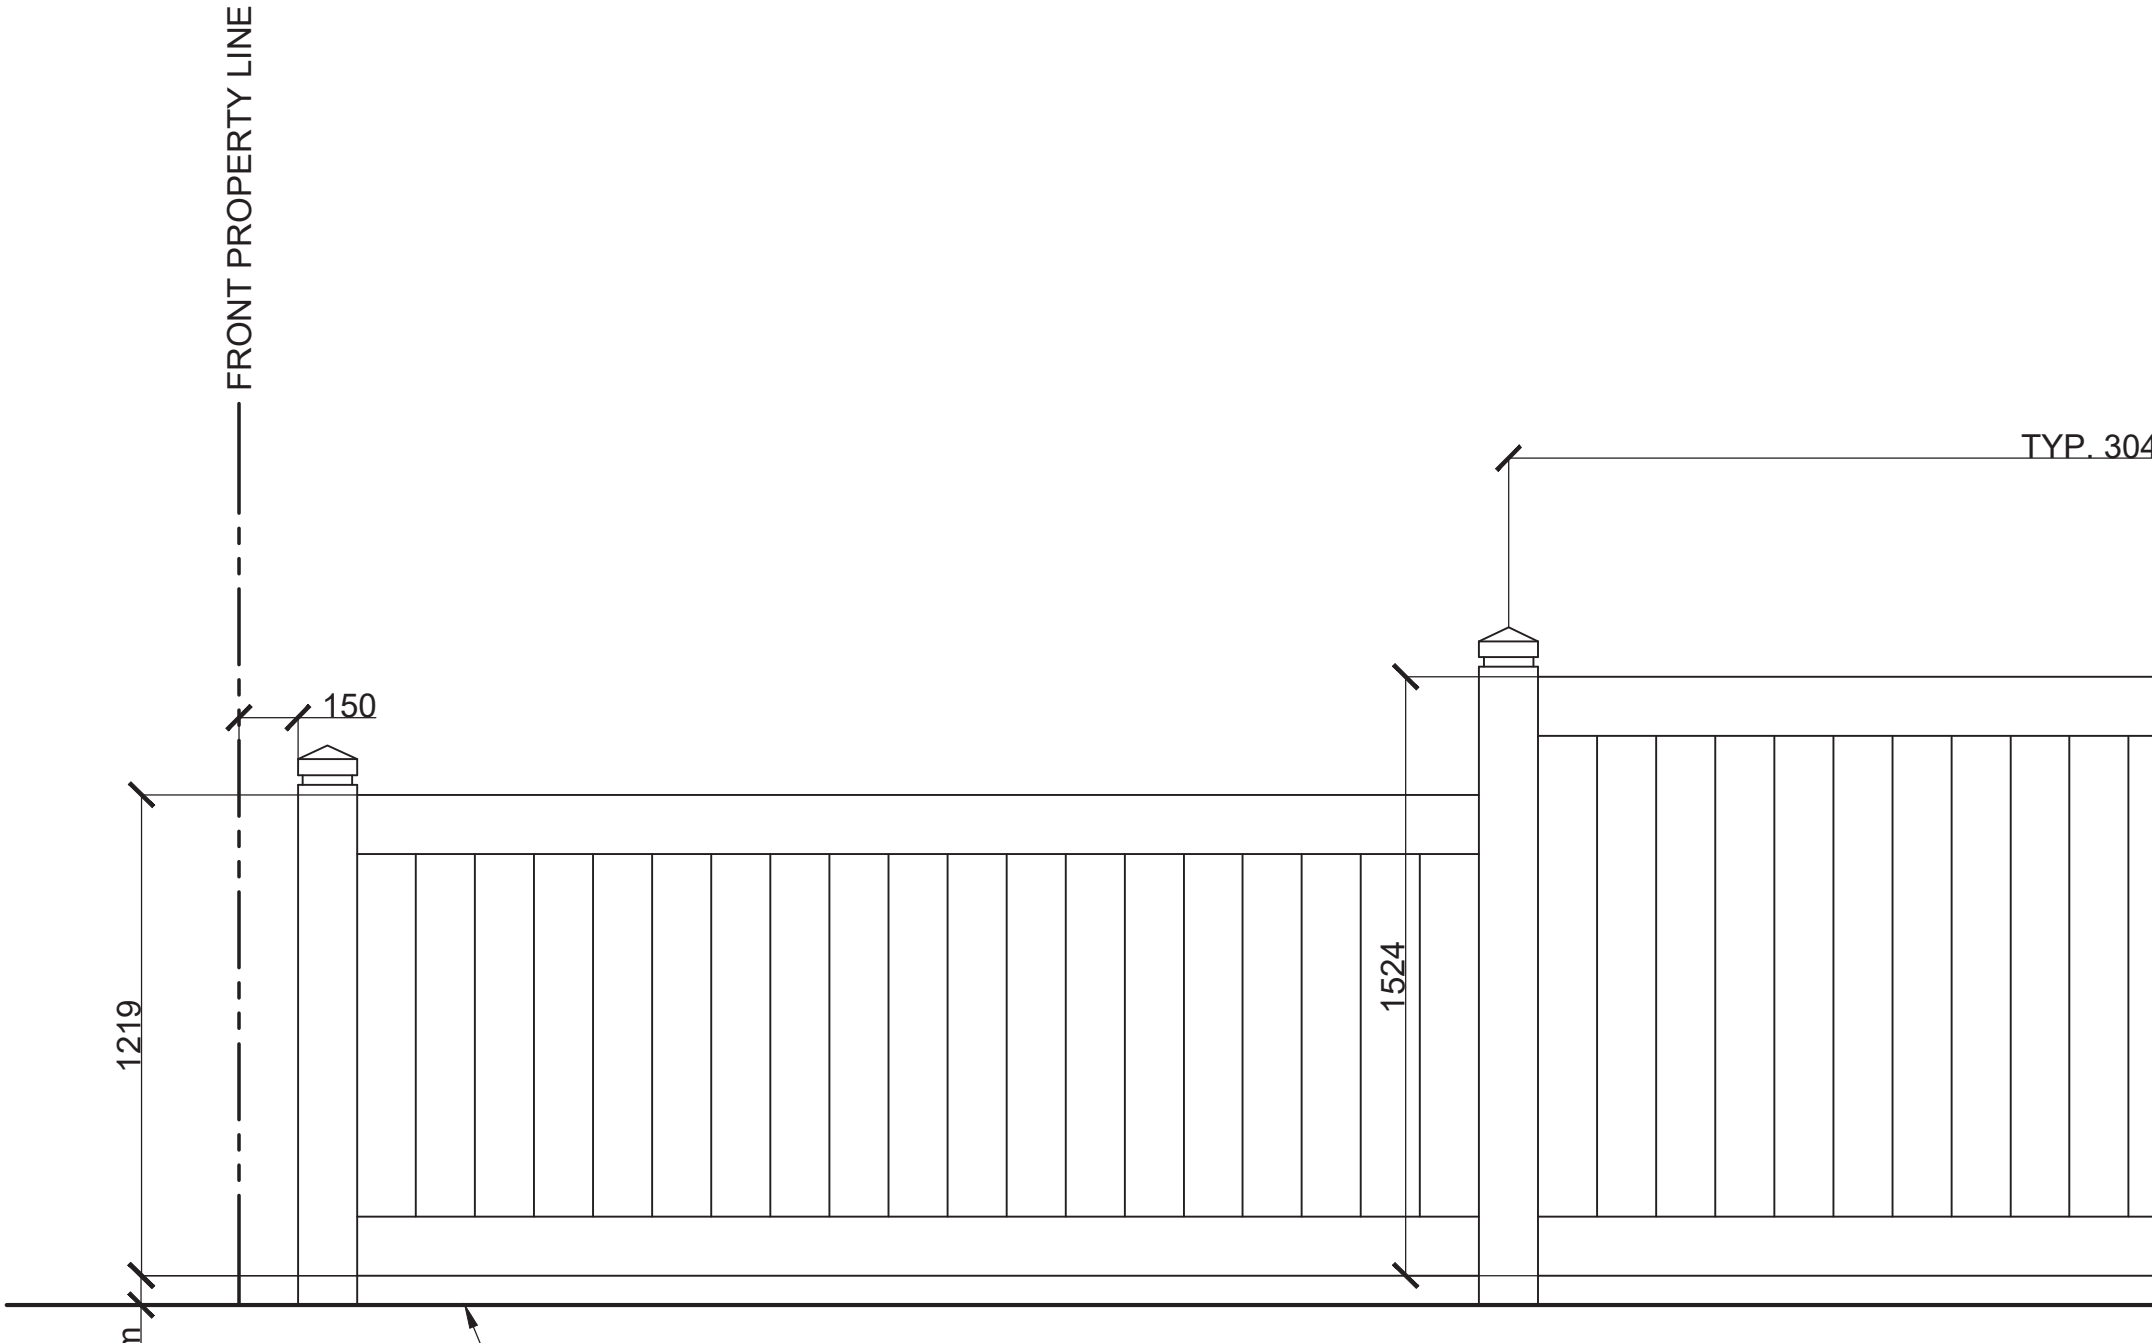

FRONT PROPERTY LINE

TYP. 304

150

1219


1524

m




# Appendix “E” – Fence Details


---


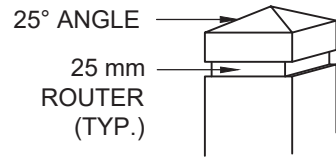


TYPICAL POST CAP DETAIL

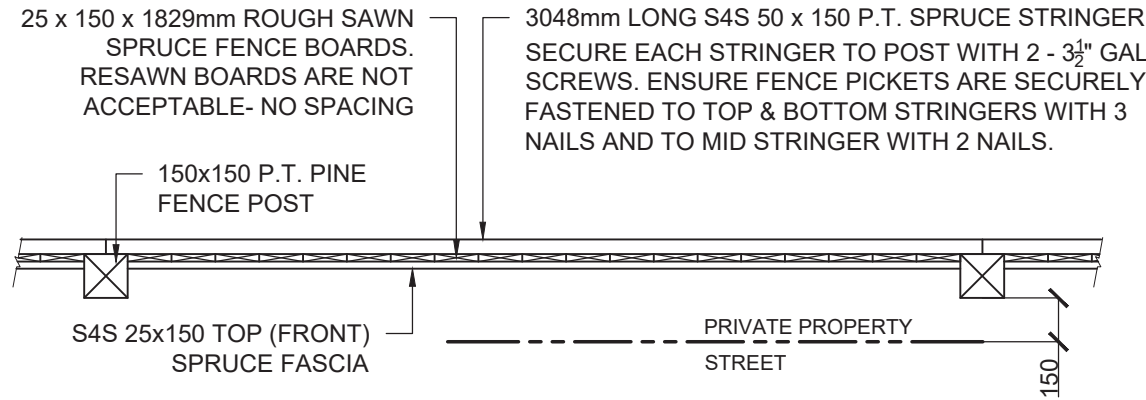


PLAN

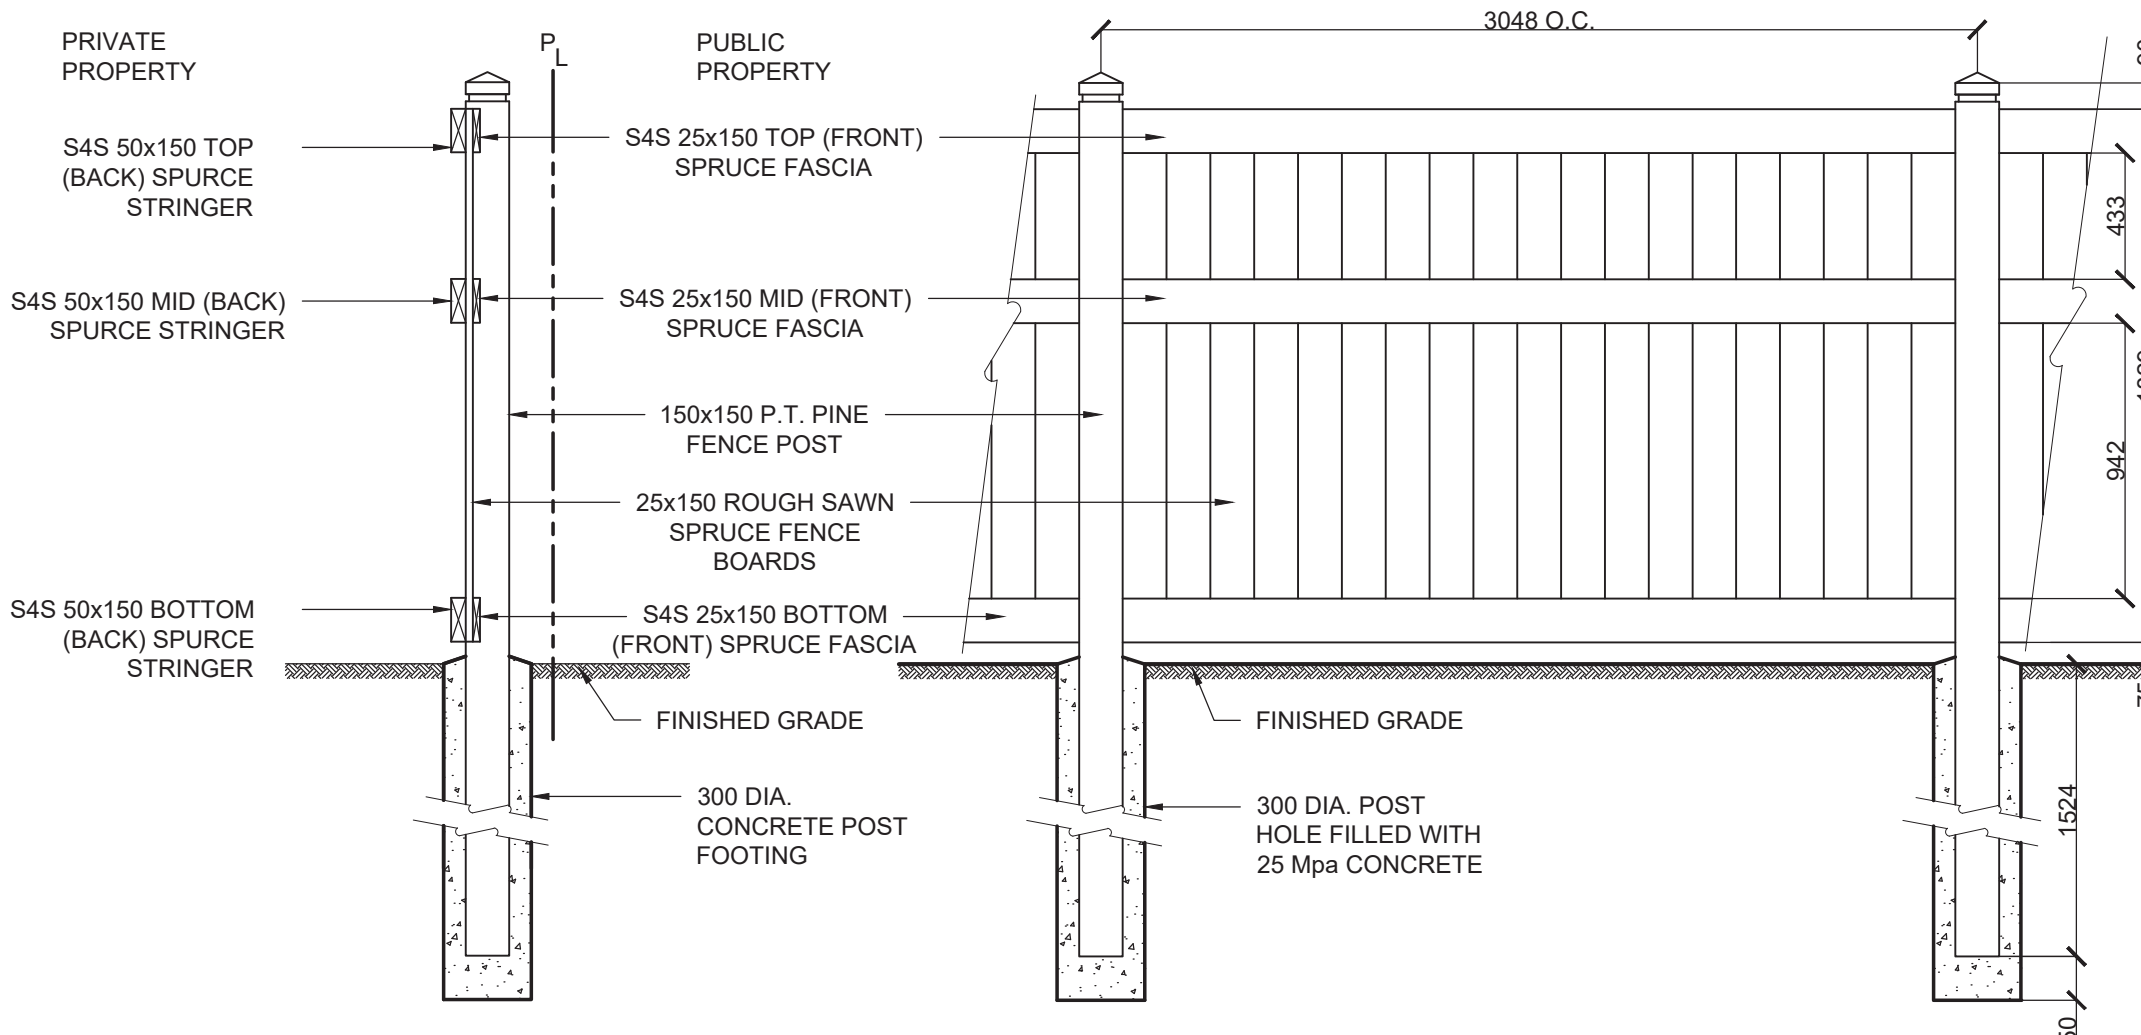

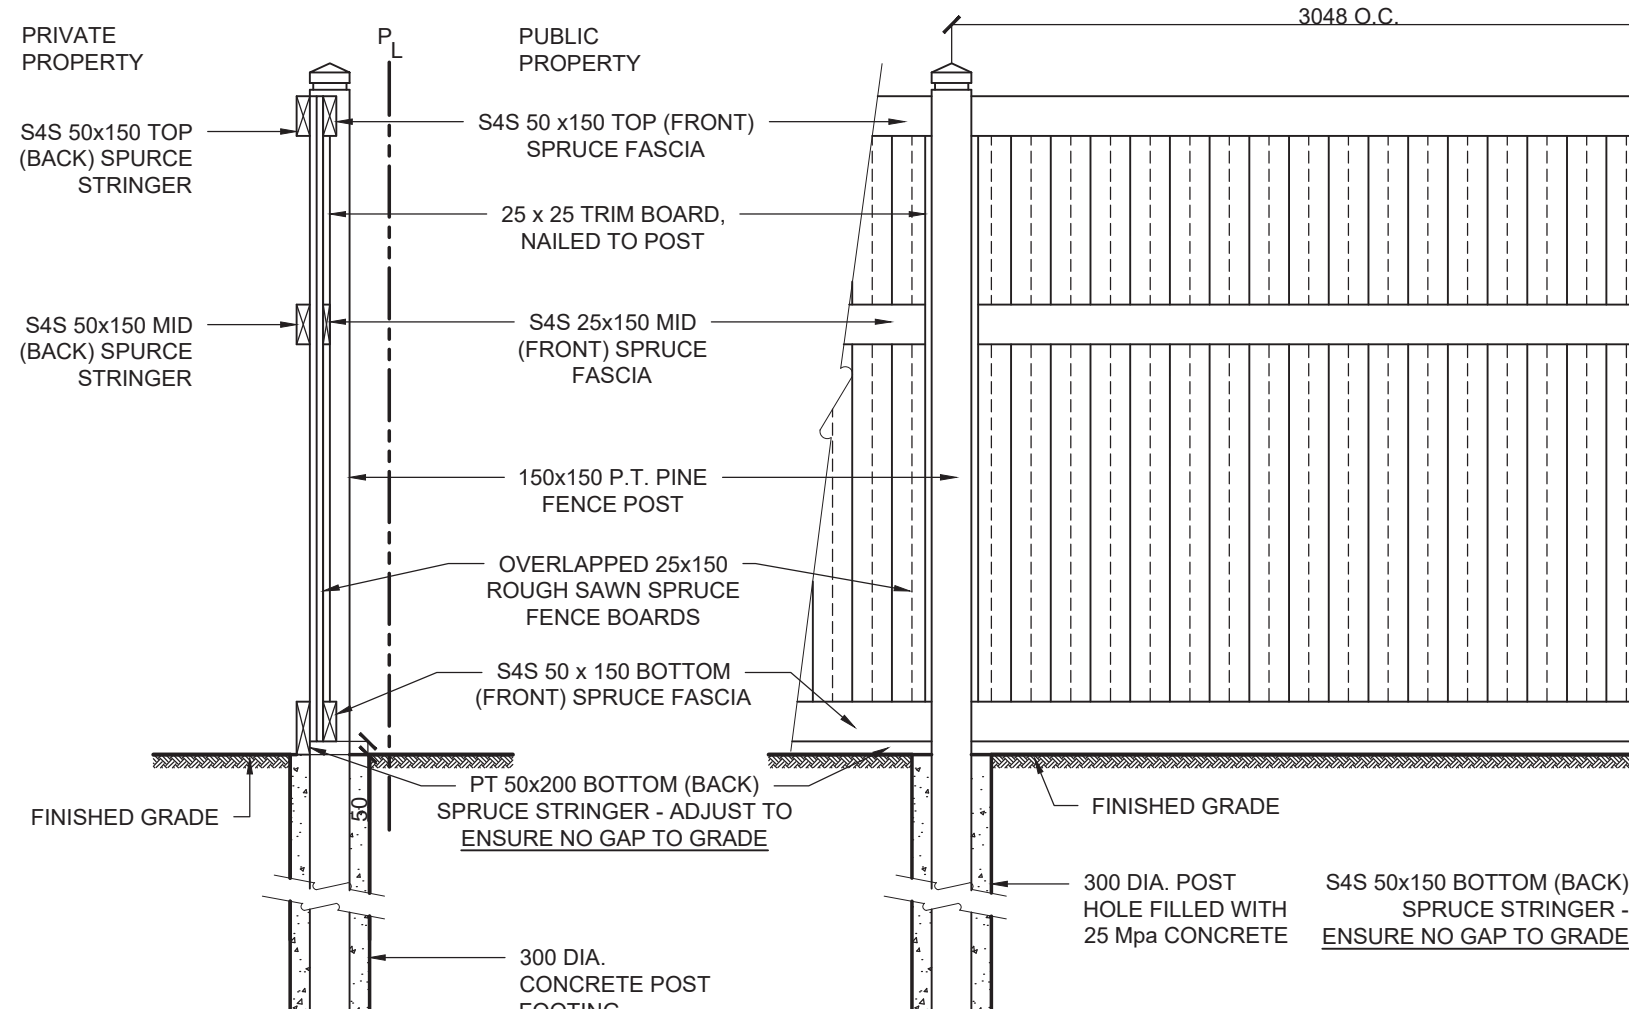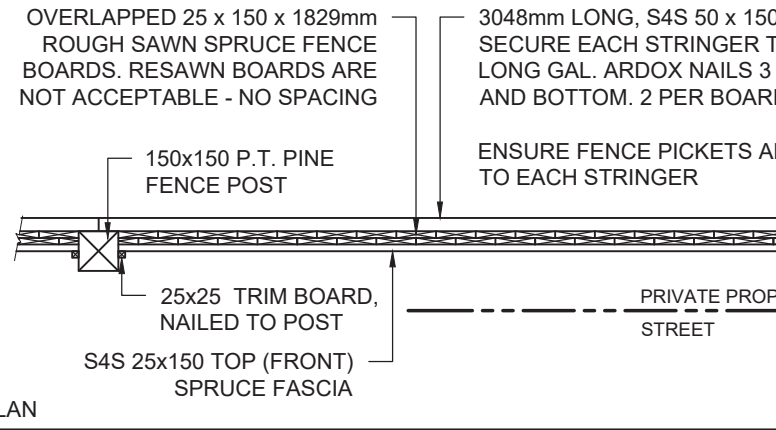


# Appendix “E” – Fence Details


---

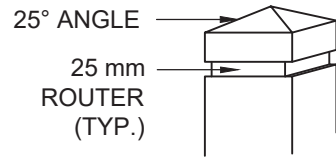


TYPICAL POST CAP DETAIL

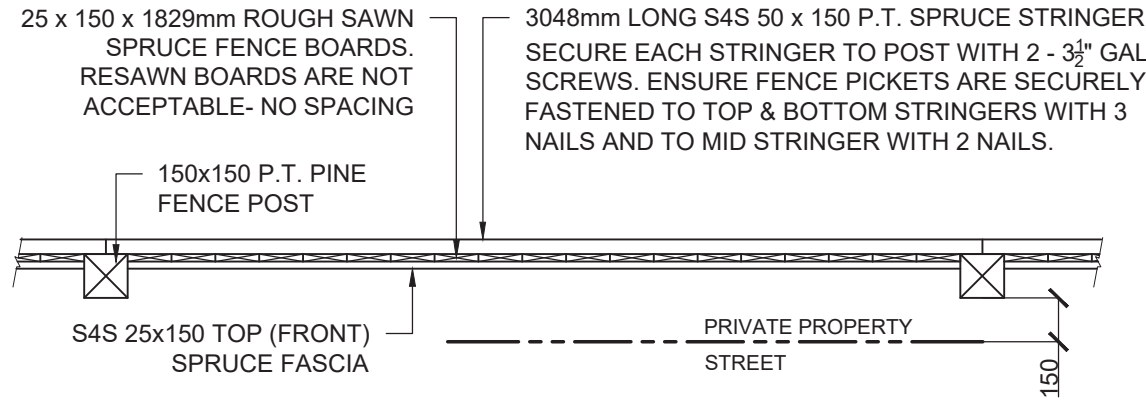

PLAN

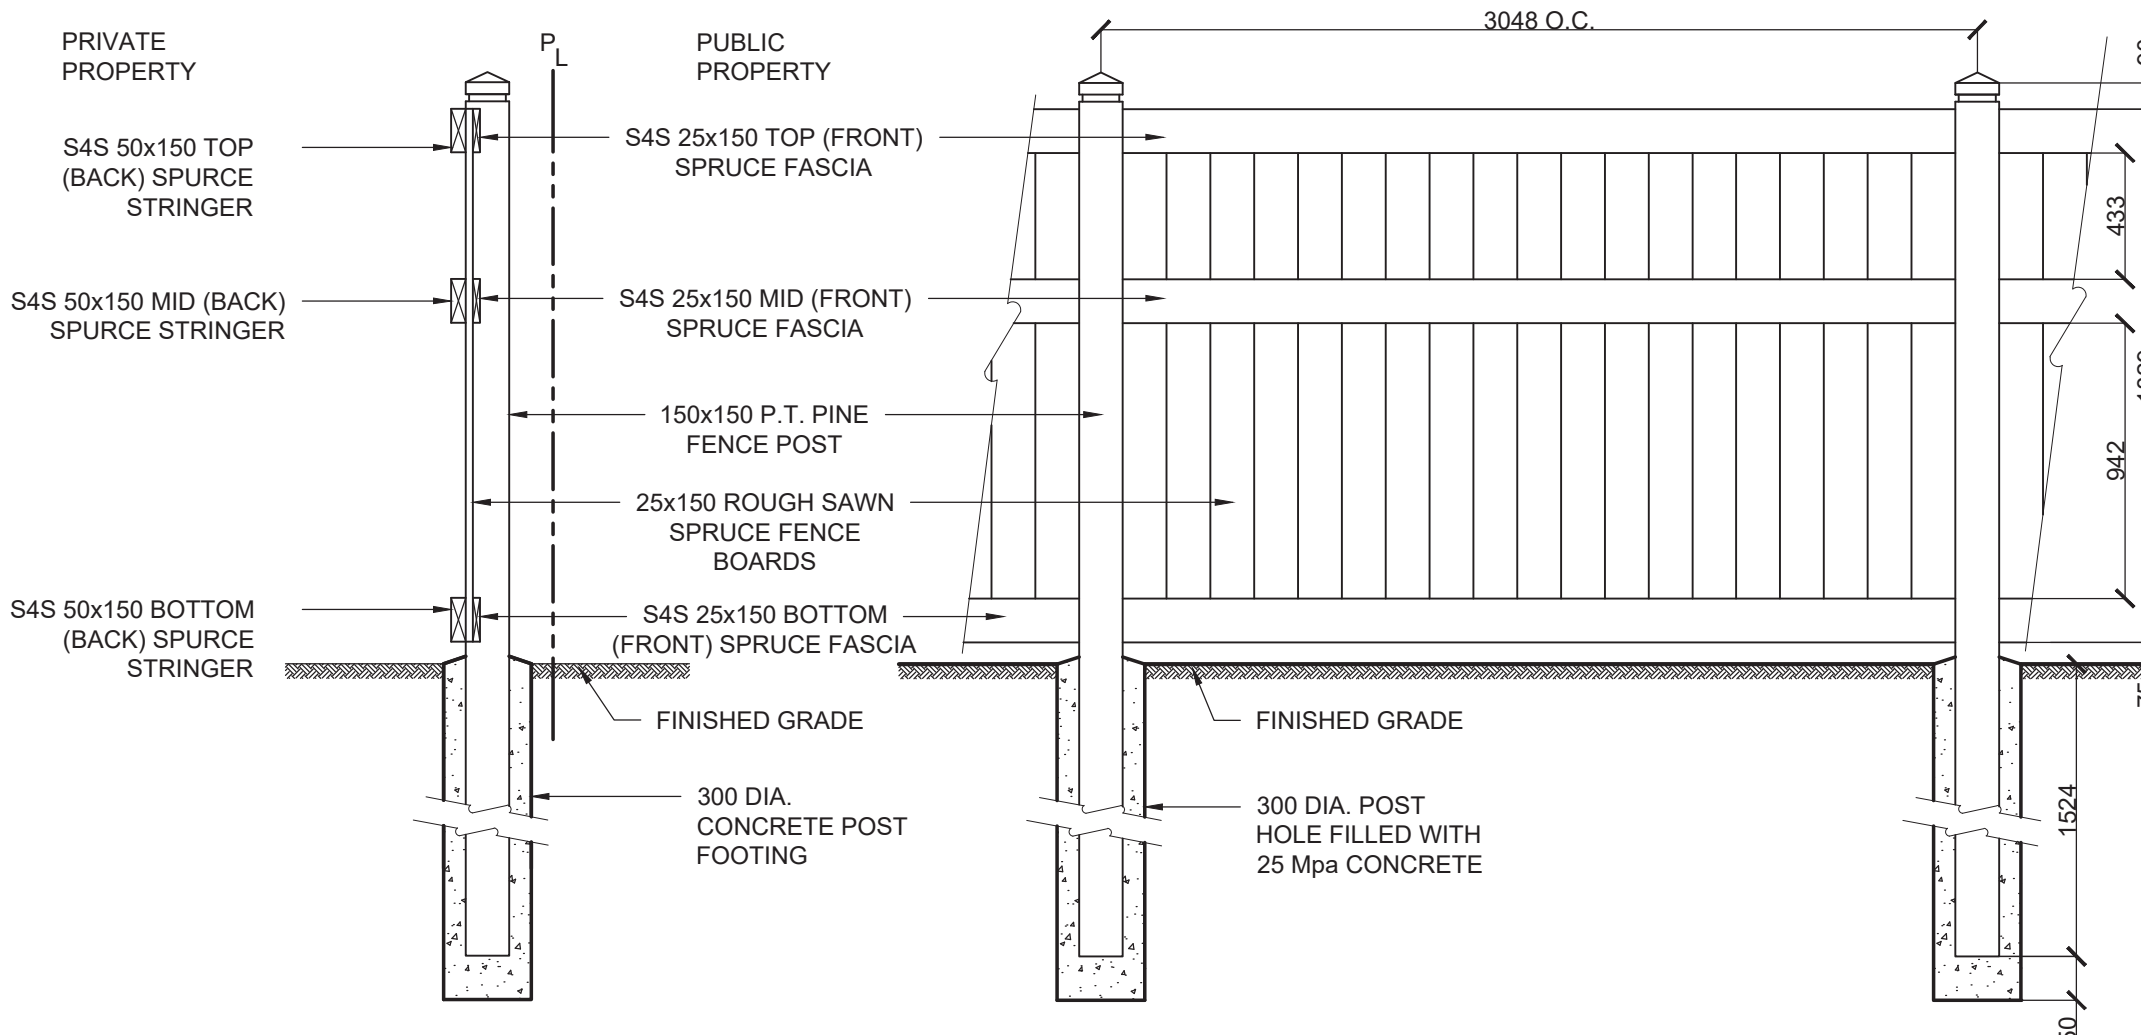

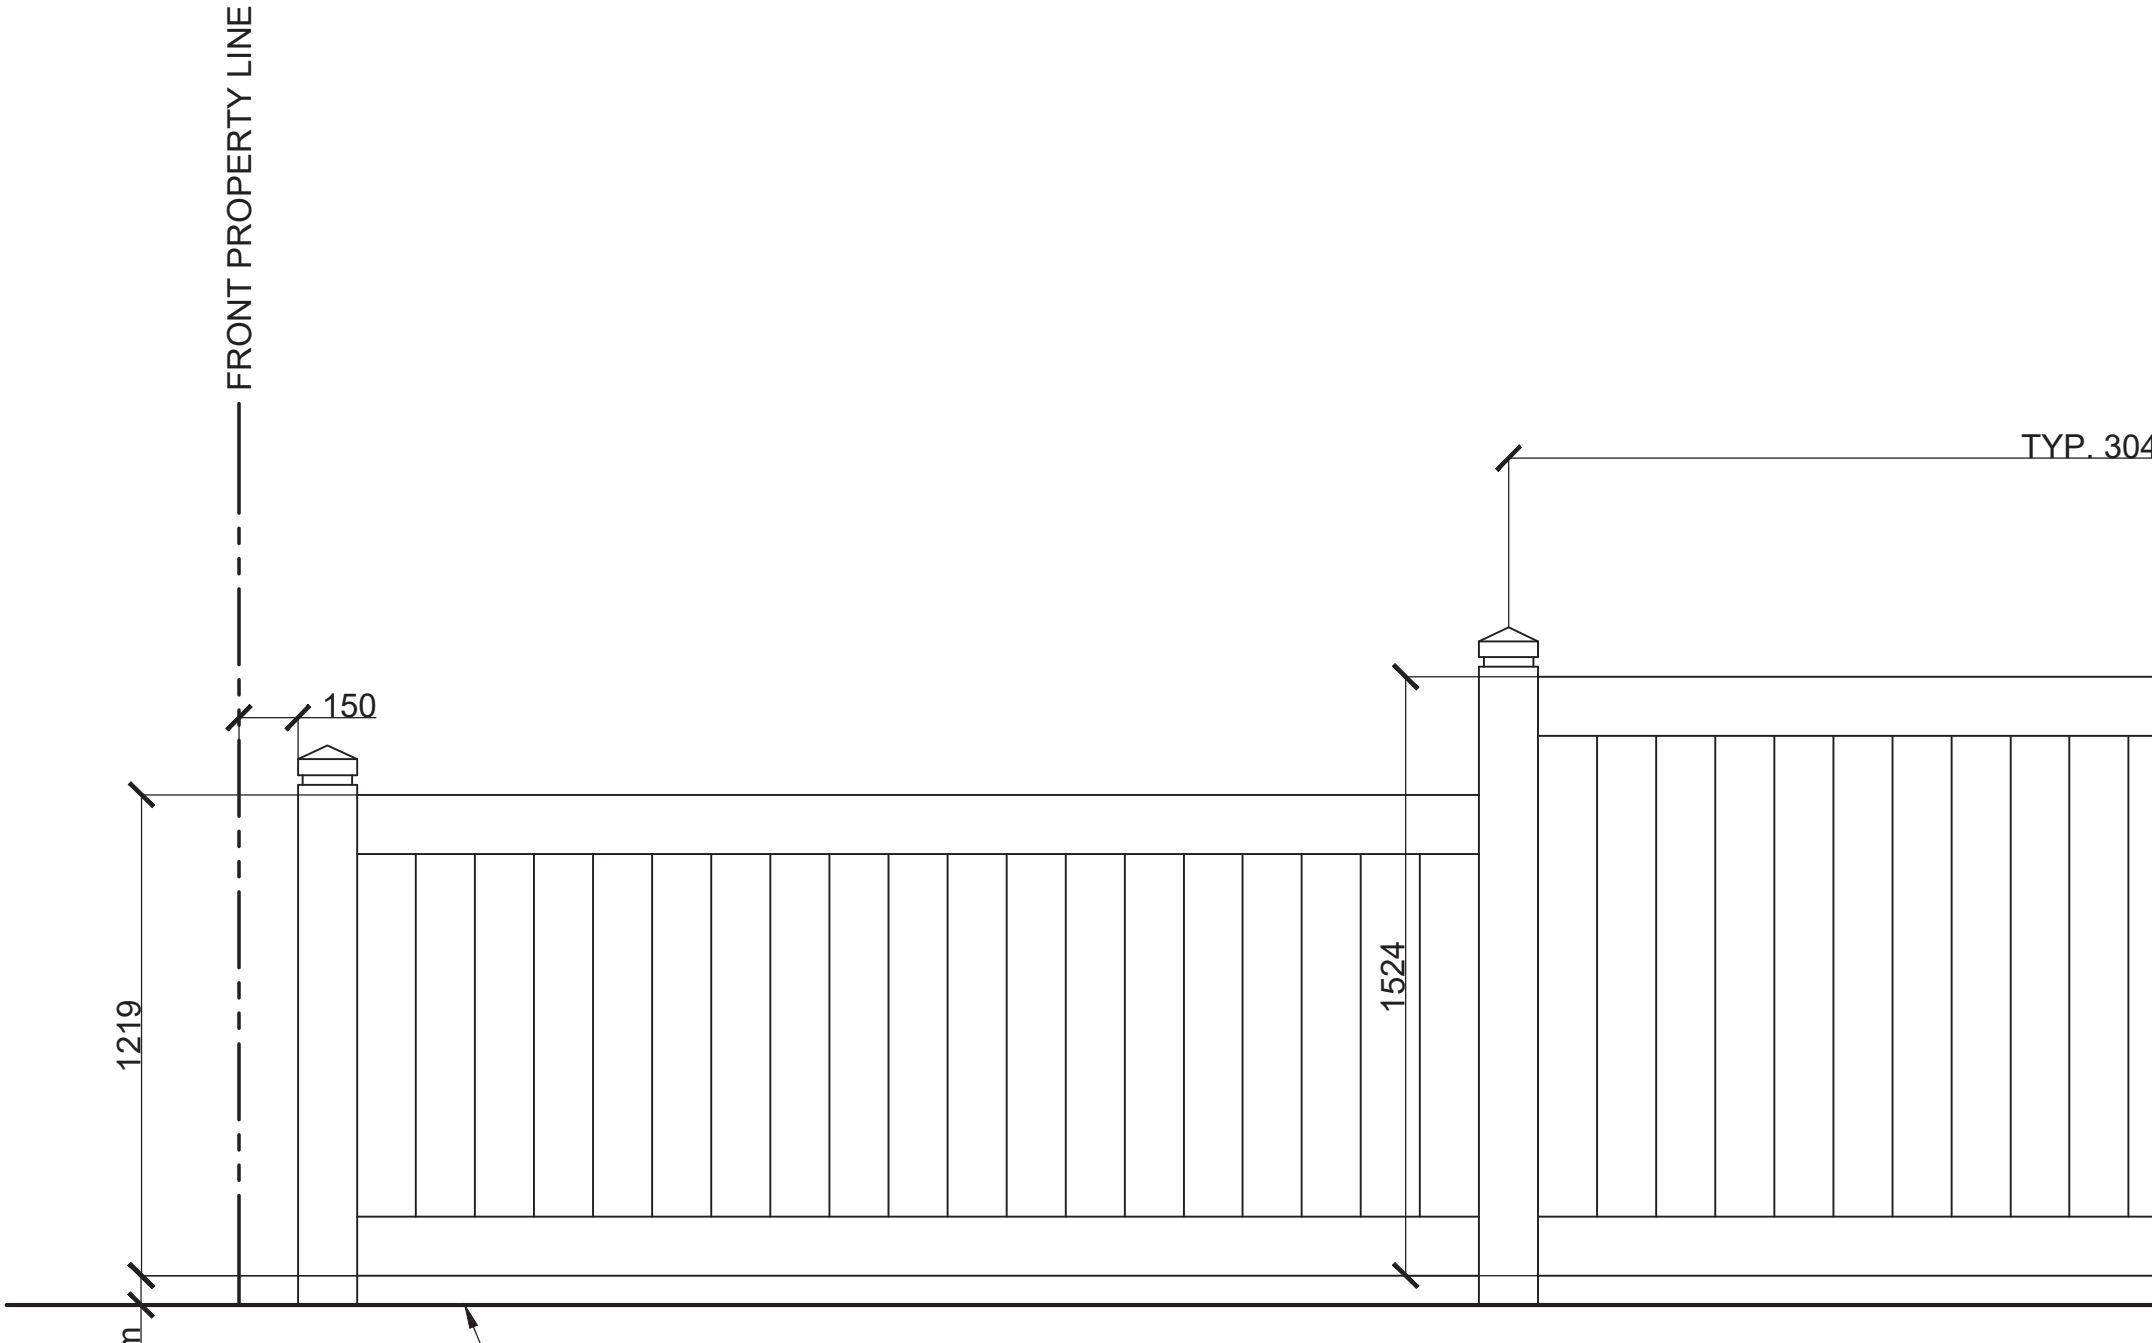

FRONT PROPERTY LINE

TYP. 304

150

1219

1524

m